


Legende

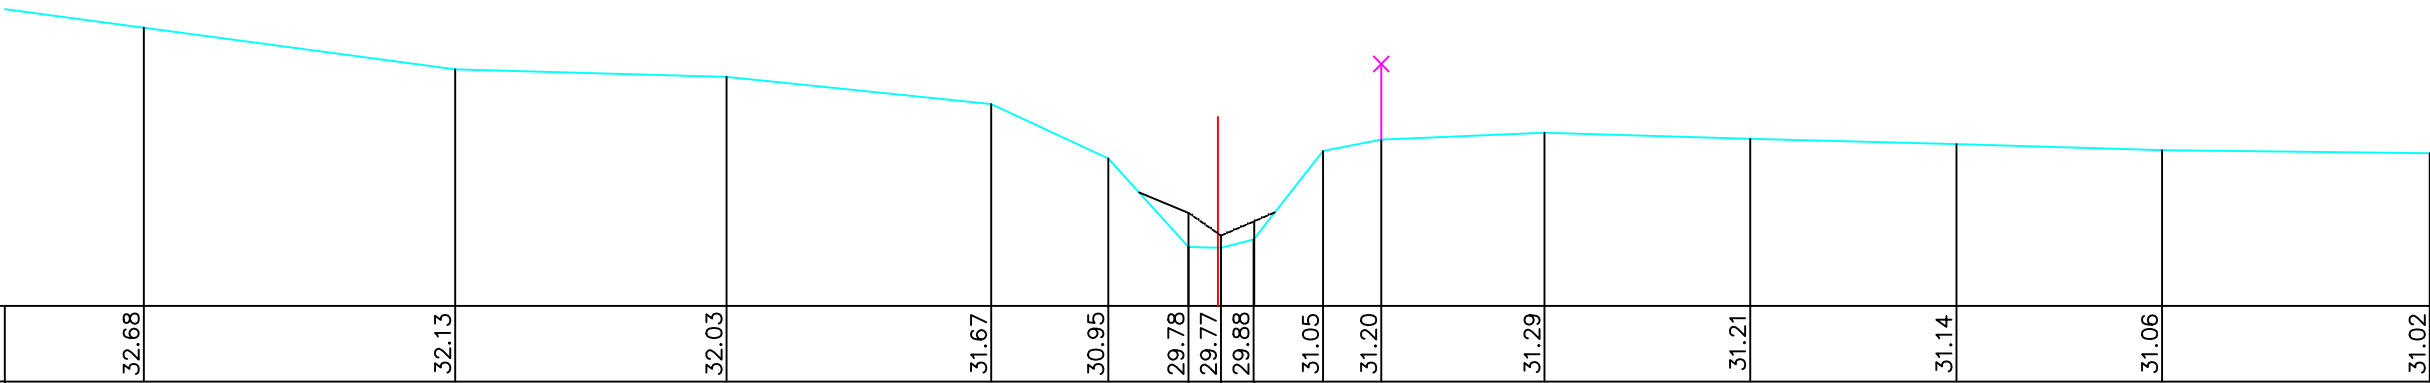

BODEMPEIL	32.68	32.13	32.03	31.67	30.95	29.78	29.77	29.88	31.05	31.20	31.29	31.21	31.14	31.06	31.02	
SLIBBODEM																
CUMULAFSTAND	4.11	8.23	11.82	15.32	16.87	17.93	30.23	30.12	18.79	19.71	20.48	22.64	25.36	28.09	30.81	34.35
TUSSENAFSTAND		4.12	3.59	3.50	1.55	1.06	0.39	0.04	0.43	0.92	0.77	2.16	2.72	2.73	2.72	3.54

Gemeente Pepingen

B1103

Bosbeek

VHAG: 6791

Locatie atlaspunt (LB72):

X-coördinaat: 135649,8871 Y-coördinaat: 161894,4029

DWARSPROFIELPLAN

Atlaspunt - 004

Datum opmeting: 2000-06-01

Schaal: 1/100



VLAAMS-
BRABANT