


Legende

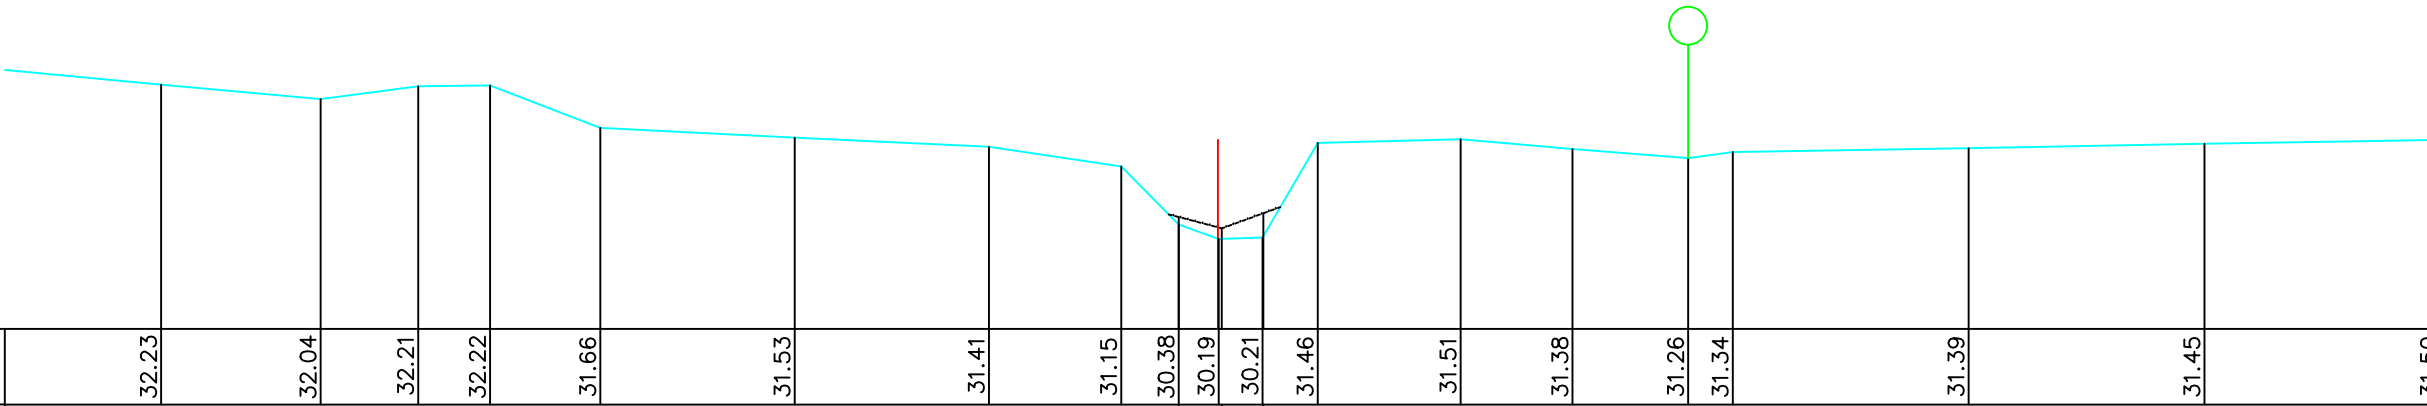

BODEMPEIL	32.23	32.04	32.21	32.22	31.66	31.53	31.41	31.15	30.38	30.19	30.21	31.46	31.51	31.38	31.26	31.34	31.39	31.45	31.50
SLIBBODEM									30.48	30.33	30.53								
CUMULAFSTAND	7.19	9.30	10.59	11.54	13.00	15.57	18.14	19.89	20.65	21.17	21.18	21.76	22.49	24.38	25.86	27.39	27.98	31.10	34.22
TUSSENAFSTAND	2.12	2.11	1.29	0.95	1.46	2.57	2.57	1.75	0.76	0.52	0.01	0.58	0.73	1.89	1.48	1.53	0.59	3.12	3.12

Gemeente Pepingen

B1103 **Bosbeek**

VHAG: 6791

Locatie atlaspunt (LB72): X-coördinaat: 135591,1426 Y-coördinaat: 162070,0729

DWARSPROFIELPLAN

Atlaspunt - 008
Datum opmeting: 2000-06-01
Schaal: 1/100

