
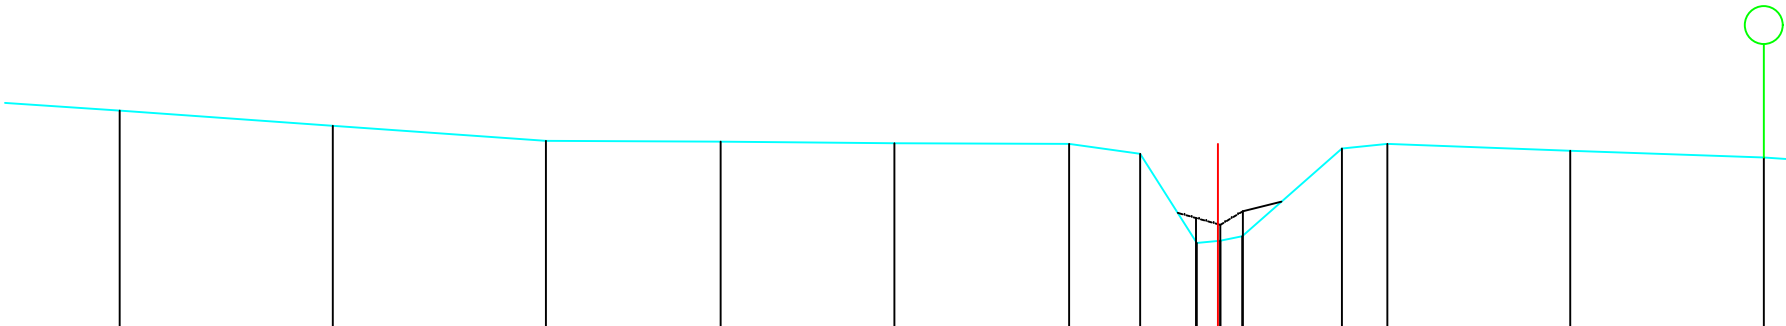


Legende

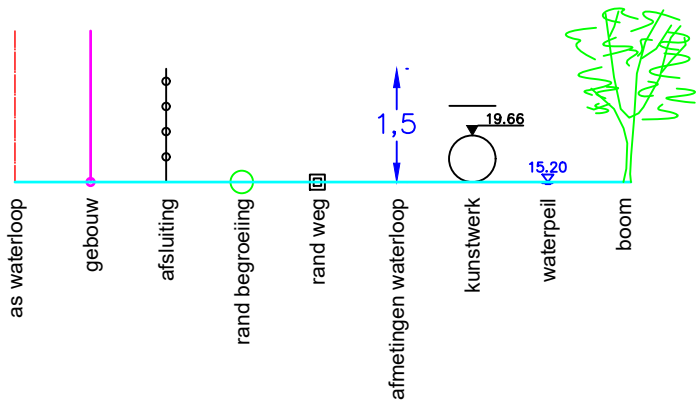

BODEMPEIL	31.94	31.74	31.54	31.53	31.51	31.50	31.37	30.19	30.22	30.28	31.44	31.50	31.41	31.32	31.15	31.07		
SLIBBODEM	30.52 30.43 30.61																	
CUMULAFSTAND	5.65	8.47	11.29	13.60	15.90	18.21	19.15	19.90	20.18	20.21	20.50	21.82	22.42	24.84	27.40	29.96	33.49	
TUSSENAFSTAND	82	2.82	2.82	2.31	2.30	2.31	0.94	0.75	0.28	0.03	0.29	1.32	0.60	2.42	2.56	2.56	3.53	3.53

Gemeente Pepingen

B1103 **Bosbeek**

VHAG: 6791

Locatie ataspunt (LB72): X-coördinaat: 135580,7086 Y-coördinaat: 162112,5658

DWARSPROFIELPLAN

Ataspunt - 009
Datum opmeting: 2000-06-01
Schaal: 1/100

