
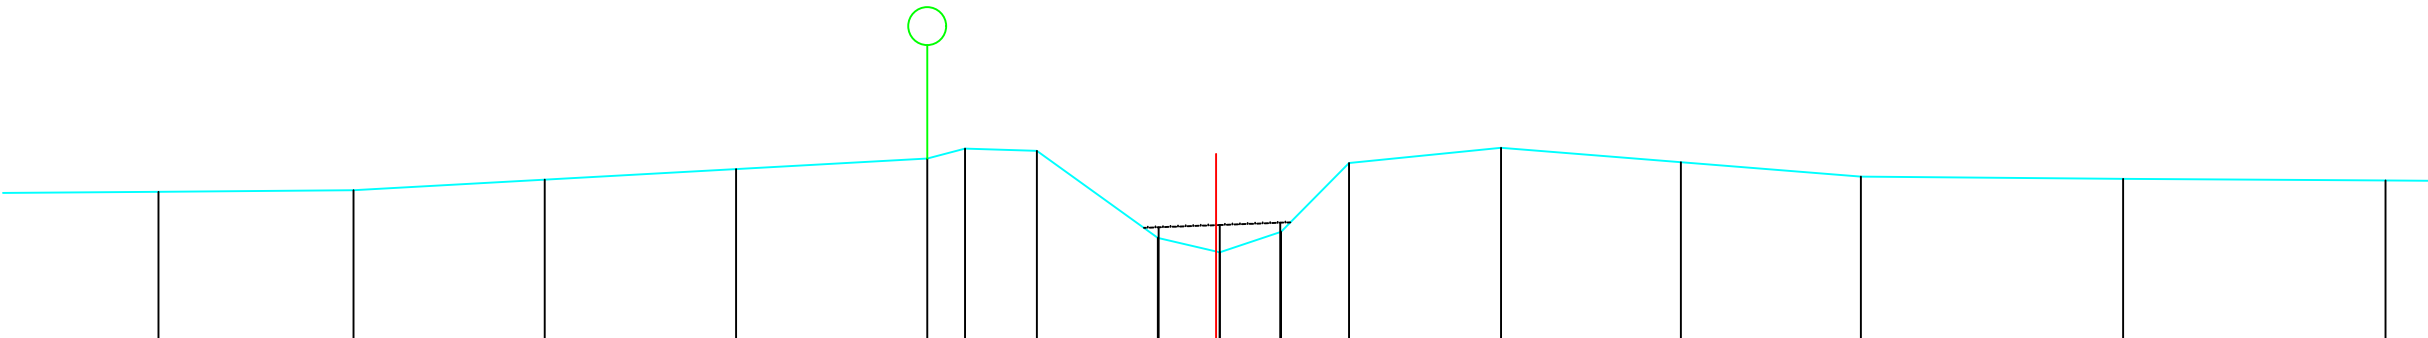


Legende

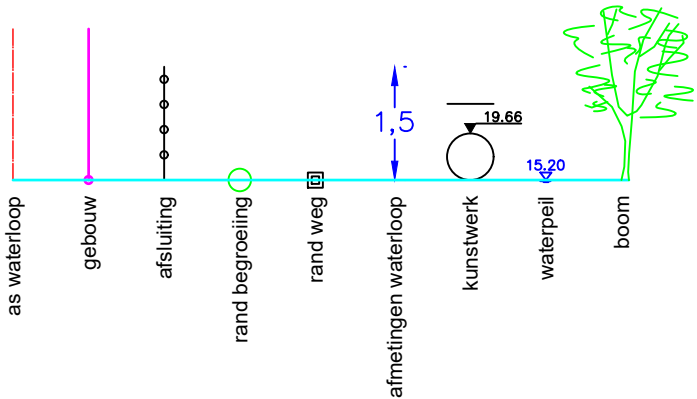

BODEMPEIL	32.00	32.02	32.16	32.30	32.44	32.57	32.54	31.39	31.20	31.47	32.38	32.58	32.39	32.20	32.17	32.15	
SLIBBODEM								31.53	31.56	31.59							
CUMULAFSTAND	7.74	10.32	12.85	15.38	17.91	18.41	19.36	20.96	21.73	21.78	22.59	23.49	25.50	27.88	30.26	33.73	37.20
TUSSENAFSTAND	2.58	2.58	2.53	2.53	2.53	0.50	0.95	1.60	0.77	0.05	0.81	0.90	2.01	2.38	2.38	3.47	3.47

Gemeente Pepingen

B1103 **Bosbeek**

VHAG: 6791

Locatie atlaspunt (LB72): X-coördinaat: 135240,2231 Y-coördinaat: 162341,3002

DWARSPROFIELPLAN

Atlaspunt - 020
Datum opmeting: 2000-06-01
Schaal: 1/100

