


Legende

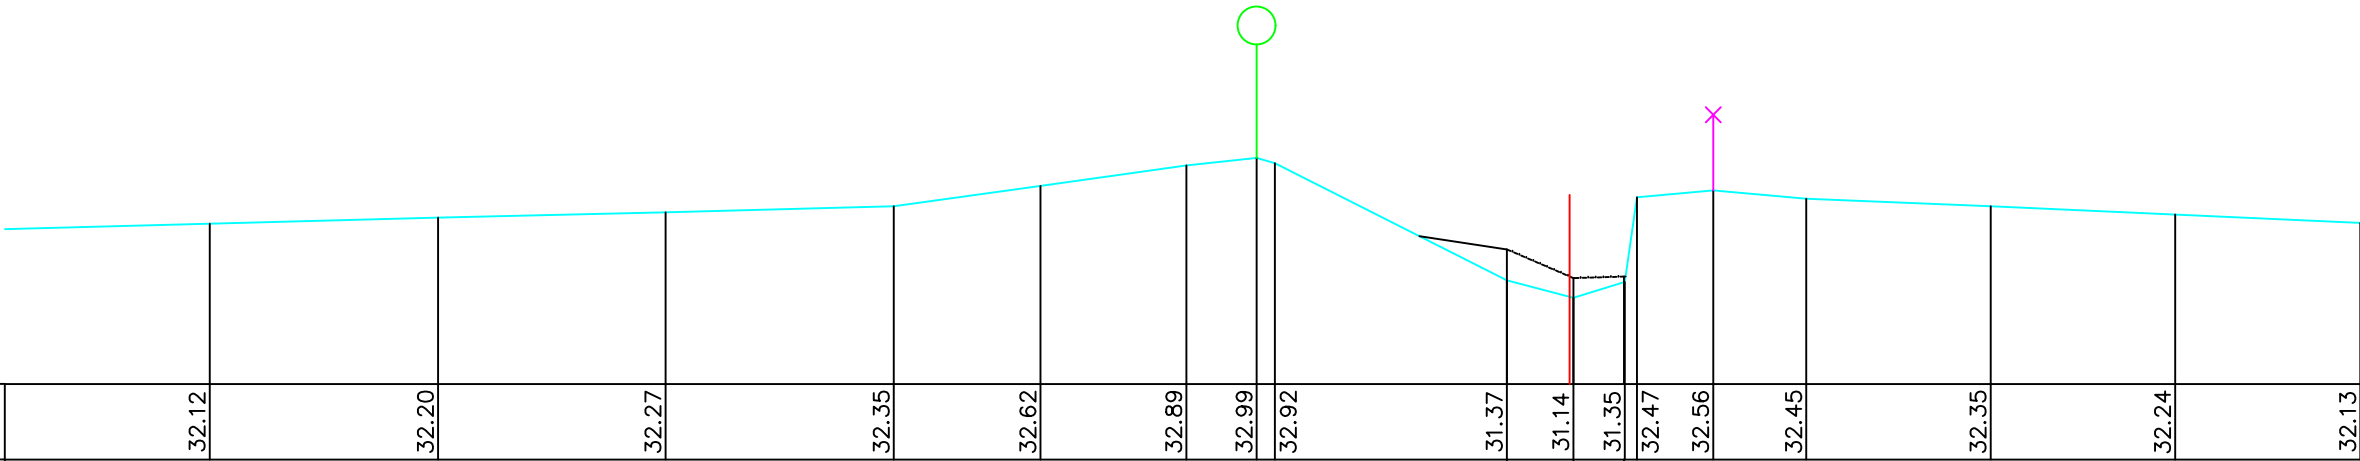

BODEMPEIL	32.12	32.20	32.27	32.35	32.62	32.89	32.99	32.92		31.37	31.14	31.35	32.47	32.56	32.45	32.35	32.24	32.13	
SLIBBODEM											31.78	31.40	31.42						
CUMULAFSTAND	3.02	6.04	9.05	12.07	14.01	15.94	16.87	17.11		20.18	21.01	21.06	21.74	21.90	22.91	24.14	26.58	29.02	31.47
TUSSENAFSTAND	3.02	3.02	3.01	3.02	1.94	1.93	0.93	0.24	3.07	0.83	0.05	0.68	0.16	1.01	1.23	2.44	2.44	2.45	

Gemeente Pepingen

B1103 **Bosbeek**

VHAG: 6791

Locatie atlaspunt (LB72): X-coördinaat: 135195,7794 Y-coördinaat: 162323,5046

DWARSPROFIELPLAN

Atlaspunt - 021
Datum opmeting: 2000-06-01
Schaal: 1/100

