


Legende

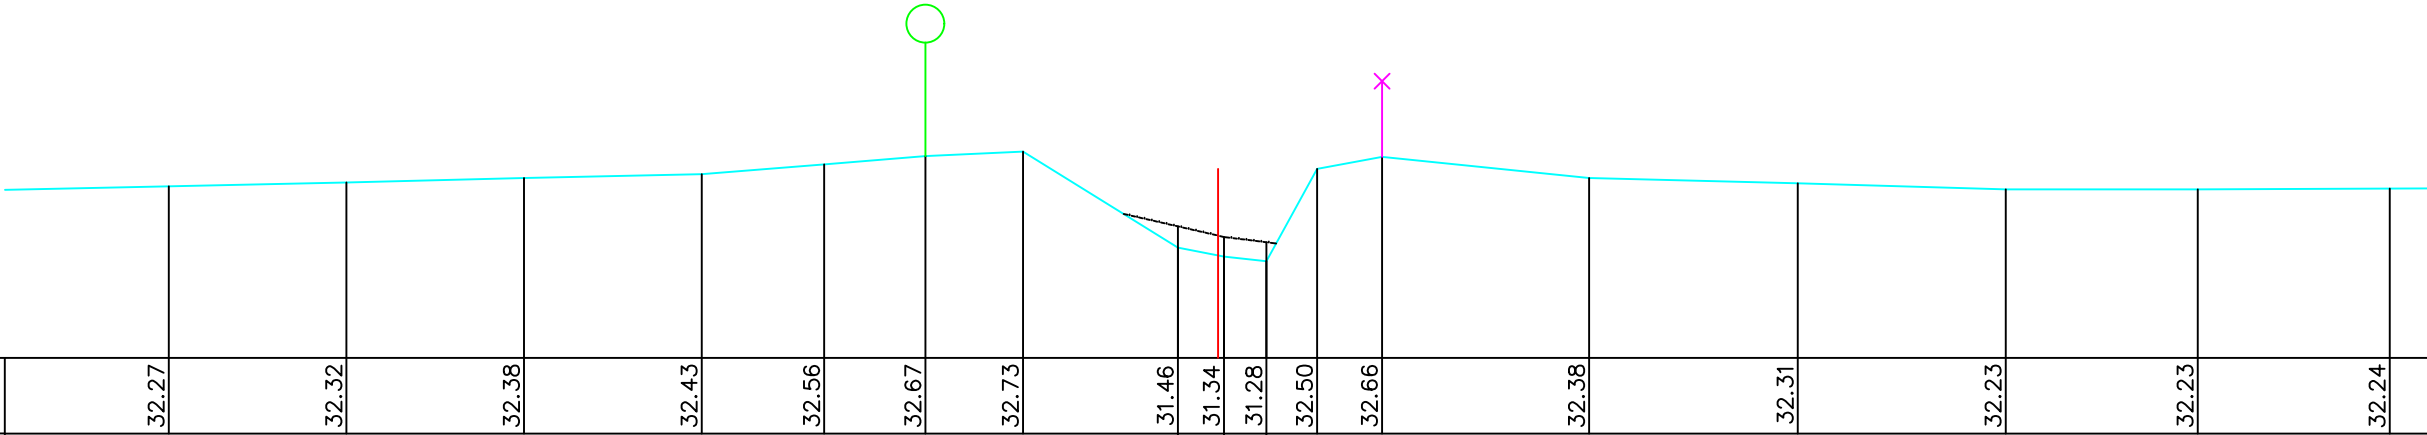

BODEMPEIL	32.27	32.32	32.38	32.43	32.56	32.67	32.73	31.46	31.34	31.28	32.50	32.66	32.38	32.31	32.23	32.23	32.24	
SLIBBODEM									31.74	31.60	31.53							
CUMULAFSTAND	4.71	7.06	9.41	11.76	13.38	14.72	16.01	18.06	18.59	18.67	19.90	20.76	23.50	26.26	29.01	31.55	34.09	
TUSSENAFSTAND	2.36	2.35	2.35	2.35	1.62	1.34	1.29	2.05	0.53	0.08	0.56	0.67	0.86	2.74	2.76	2.75	2.54	2.54

Gemeente Pepingen

B1103 **Bosbeek**

VHAG: 6791

Locatie atlaspunt (LB72): X-coördinaat: 135152,7391 Y-coördinaat: 162321,9495

DWARSPROFIELPLAN

Atlaspunt - 022
Datum opmeting: 2000-06-01
Schaal: 1/100

