


Legende

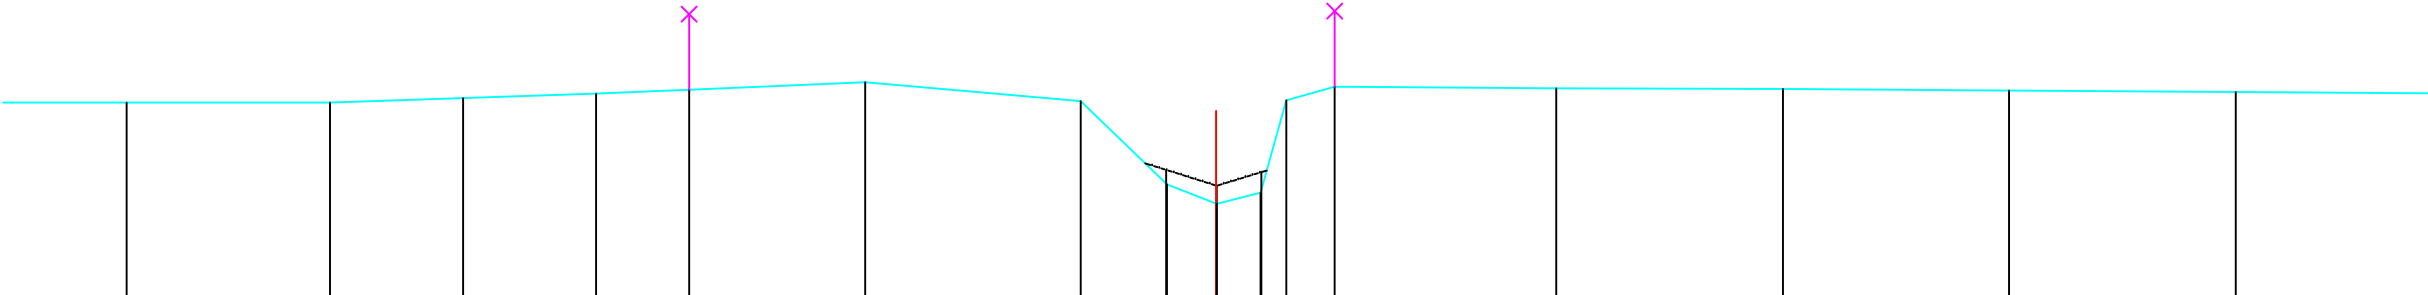

BODEMPEIL	32.61	32.61	32.67	32.73	32.78	32.88	32.63	31.53	31.27	31.42	32.64	32.82	32.80	32.79	32.77	32.75
SLIBBODEM								31.72	31.51	31.69						
CUMULAFSTAND	5.38	8.07	9.83	11.59	12.82	15.15	18.00	19.14	19.79	19.80	20.38	20.72	21.36	24.29	27.29	30.28
TUSSENAFSTAND	2.69	2.69	1.76	1.76	1.23	2.33	2.85	1.14	0.65	0.01	0.58	0.34	0.64	2.93	3.00	2.99

Gemeente Pepingen

B1103 **Bosbeek**

VHAG: 6791

Locatie atlaspunt (LB72): X-coördinaat: 135080,1555 Y-coördinaat: 162420,746

DWARSPROFIELPLAN

Atlaspunt - 025
Datum opmeting: 2000-06-01
Schaal: 1/100

