


Legende

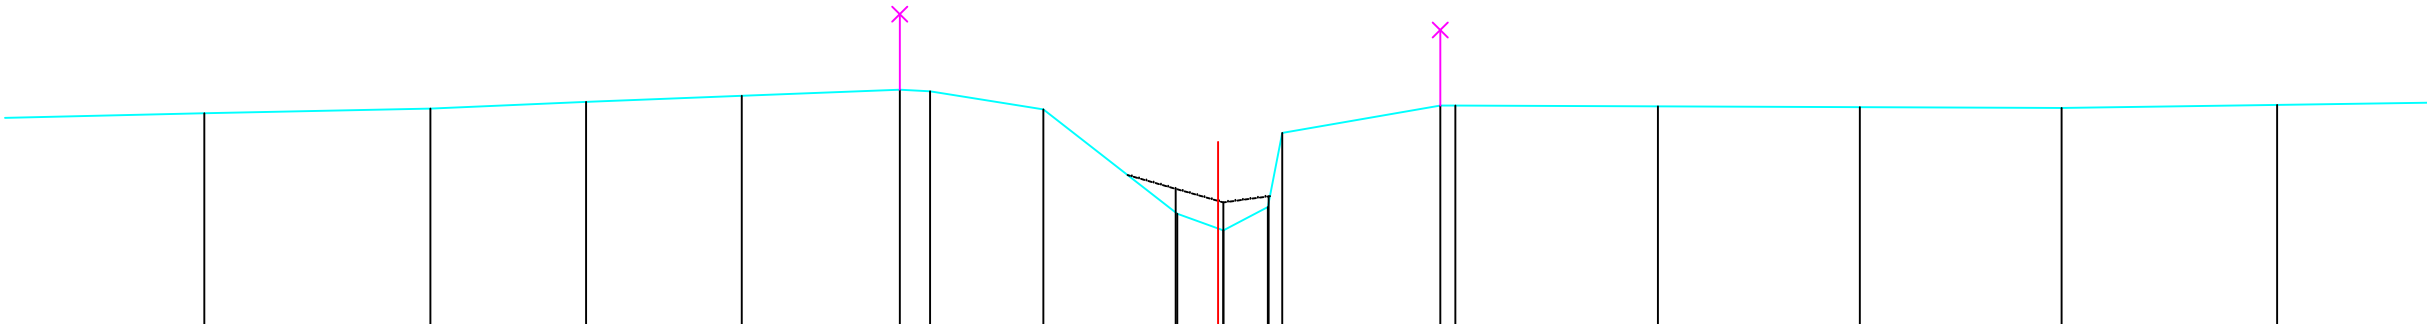

BODEMPEIL	32.88	32.94	33.03	33.11	33.19	33.17	32.93	31.55	31.33	31.64	32.62	32.98	32.98	32.97	32.96	32.95	32.99
SLIBBODEM								31.88	31.70	31.78							
CUMULAFSTAND	5.97	8.96	11.02	13.08	15.17	15.57	17.07	18.84	19.38	19.45	20.04	20.23	22.32	22.52	25.20	27.87	30.54
TUSSENAFSTAND	2.98	2.99	2.06	2.06	2.09	0.40	1.50	1.77	0.54	0.07	0.59	0.19	2.09	0.20	2.68	2.67	2.67

Gemeente Pepingen

B1103 **Bosbeek**

VHAG: 6791

Locatie atlaspunt (LB72): X-coördinaat: 135054,0571 Y-coördinaat: 162466,0196

DWARSPROFIELPLAN

Atlaspunt - 026
Datum opmeting: 2000-06-01
Schaal: 1/100

