


Legende

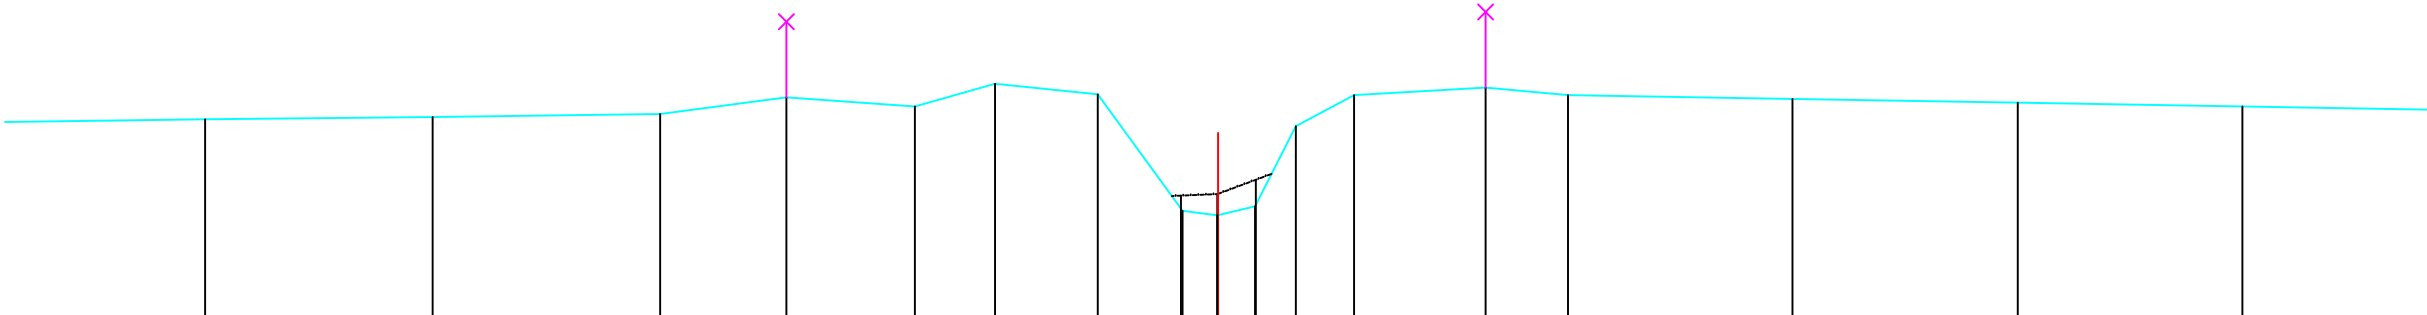

BODEMPEIL	32.68	32.71	32.75	32.97	32.85	33.15	33.01	31.47	31.41	31.53	32.59	33.00	33.10	33.00	32.95	32.90	32.85		
SLIBBODEM									31.67	31.69	31.88								
CUMULAFSTAND	6.02	9.03	12.04	13.71	15.41	16.47	17.83	18.95	19.41	19.42	19.91	20.45	21.22	22.96	24.05	27.02	30.00	32.97	
TUSSENAFSTAND	3.01	3.01	3.01	1.67	1.70	1.06	1.36	1.12	0.46	0.01	0.49	0.54	0.77	1.74	1.09	2.97	2.98	2.97	2.98

Gemeente Pepingen

B1103 **Bosbeek**

VHAG: 6791

Locatie atlaspunt (LB72): X-coördinaat: 135031,963 Y-coördinaat: 162492,4998

DWARSPROFIELPLAN

Atlaspunt - 027
Datum opmeting: 2000-06-01
Schaal: 1/100

