


Legende

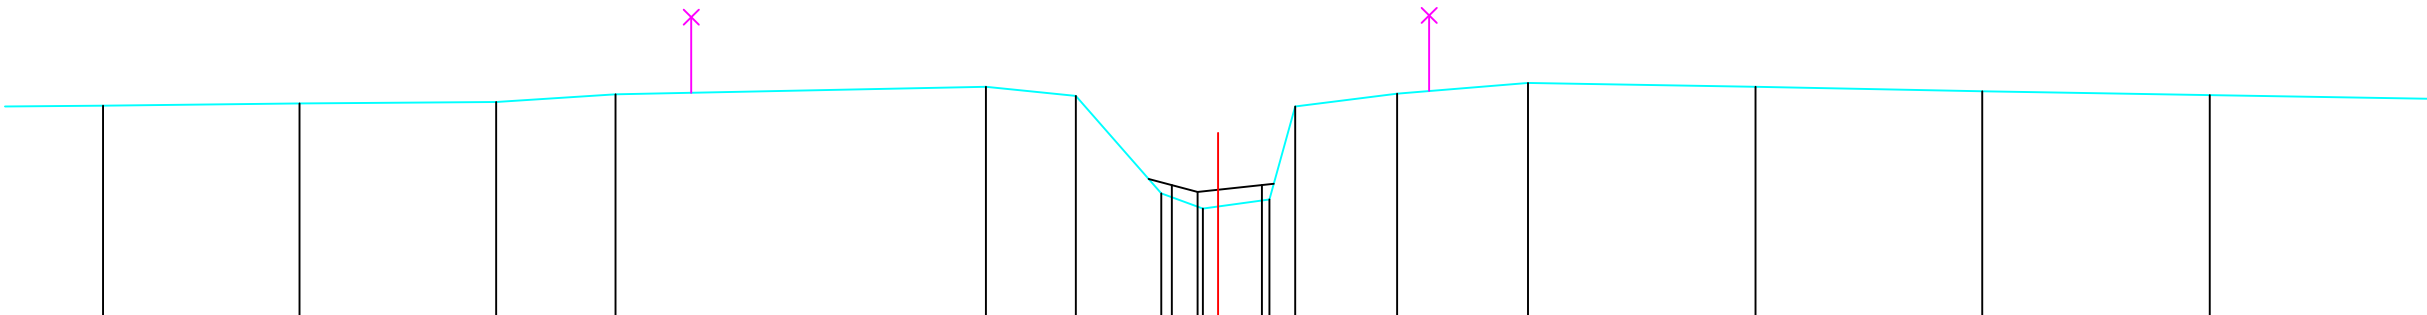

BODEMPEIL	32.86	32.89	32.91	33.01	33.11	32.99	31.70	31.50	31.62	32.85	33.02	33.16	33.11	33.05	33.00	32.95
SLIBBODEM							31.81	31.72	31.81							
CUMULAFSTAND	5.21	7.81	10.41	11.99	16.89	18.08	19.21	19.76	19.96	20.64	20.98	22.33	24.06	27.07	30.07	33.08
TUSSENAFSTAND	61	2.60	2.60	1.58	4.90	1.19	1.13	0.55	0.68	0.34	1.35	1.73	3.01	3.00	3.01	3.01

Gemeente Pepingen

B1103 **Bosbeek**

VHAG: 6791

Locatie atlaspunt (LB72): X-coördinaat: 134986,3426 Y-coördinaat: 162520,7451

DWARSPROFIELPLAN

Atlaspunt - 028
Datum opmeting: 2000-06-01
Schaal: 1/100

