


Legende

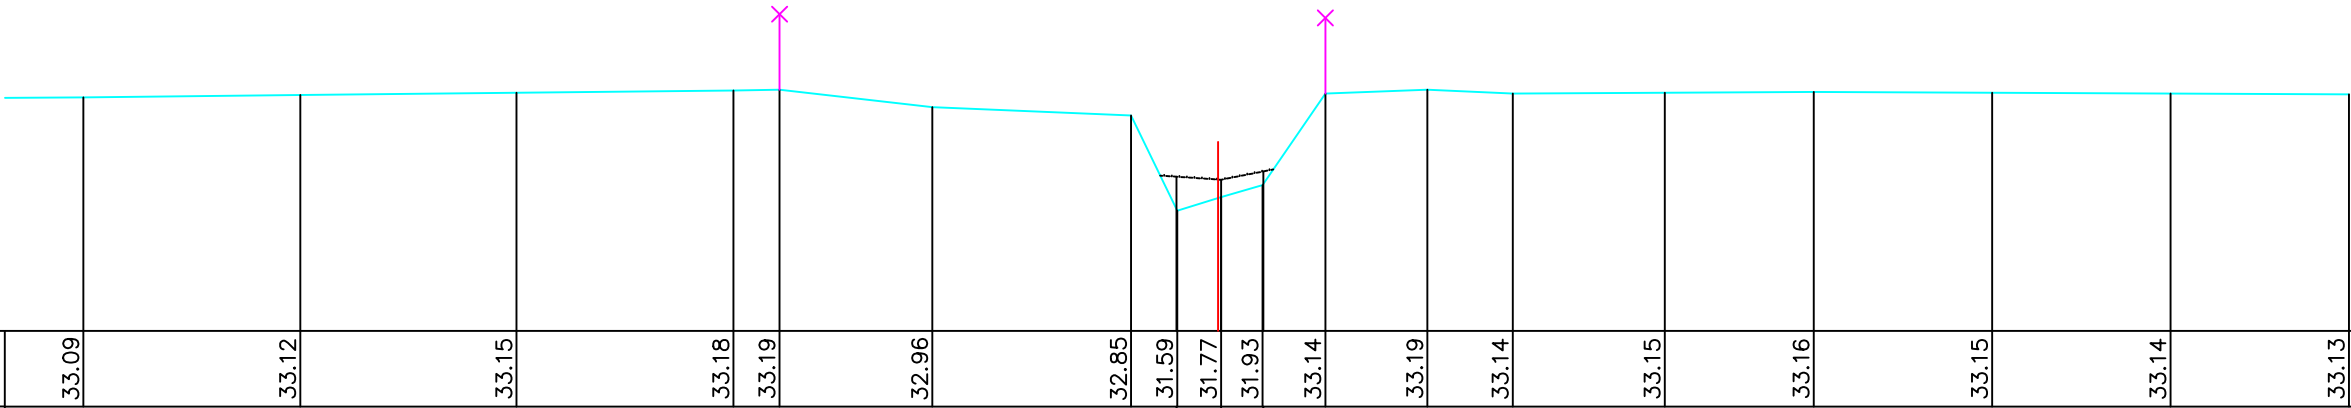

BODEMPEIL	33.09	33.12	33.15	33.18	33.19	32.96	32.85	31.59	31.77	31.93	33.14	33.19	33.14	33.15	33.16	33.15	33.14	33.13	
SLIBBODEM																			
CUMULAFSTAND	7.44	10.31	13.17	16.04	16.65	18.67	21.30	21.91	22.45	22.49	23.04	23.87	25.22	26.35	28.36	30.33	32.69	35.05	37.41
TUSSENAFSTAND	2.87	2.86	2.87	0.61	2.02	2.63	0.61	0.54	0.04	0.55	0.83	1.35	1.13	2.01	1.97	2.36	2.36	2.36	

Gemeente Pepingen

B1103 **Bosbeek**

VHAG: 6791

Locatie atlaspunt (LB72): X-coördinaat: 134941,8758 Y-coördinaat: 162551,0282

DWARSPROFIELPLAN

Atlaspunt - 029
Datum opmeting: 2000-06-01
Schaal: 1/100

