
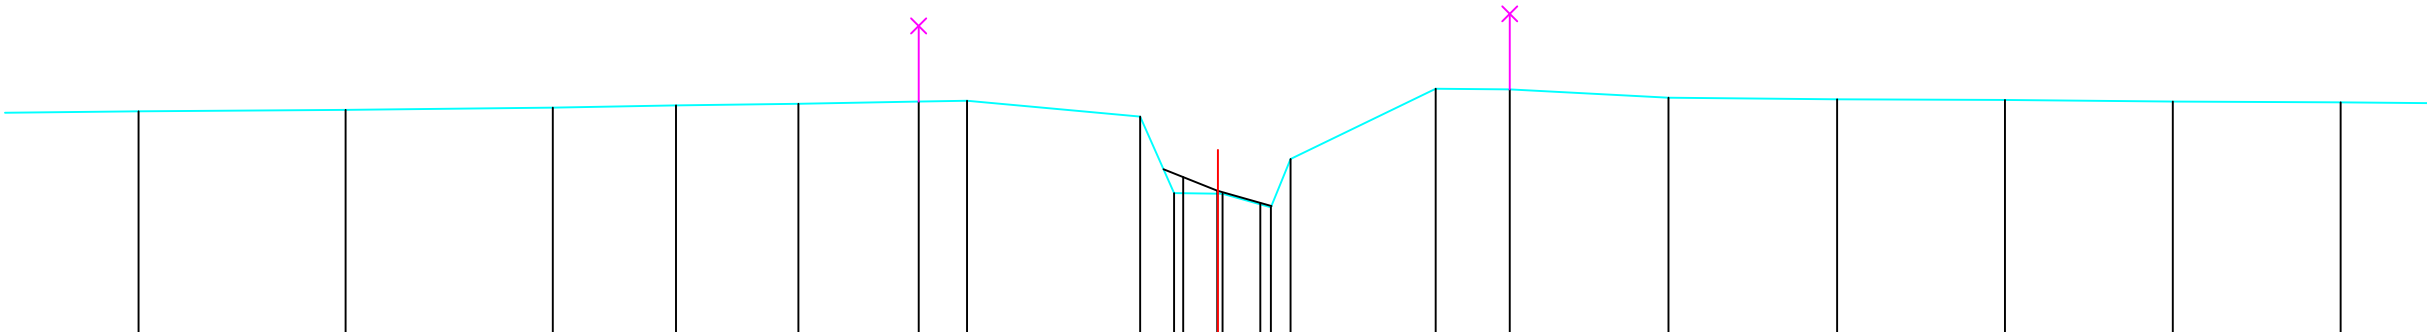


Legende

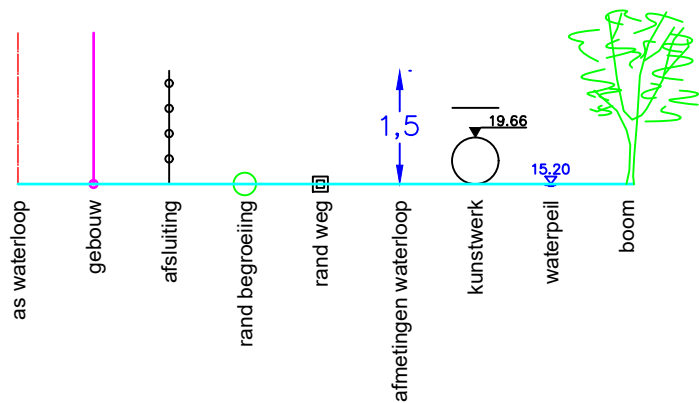

BODEMPEIL	33.01	33.03	33.06	33.09	33.11	33.14	33.15	32.94	31.93	31.92	31.74	32.38	33.31	33.30	33.19	33.17	33.16	33.14	33.13
SLIBBODEM								32.14	31.96	31.80									
CUMULAFSTAND	5.48	8.22	10.96	12.59	14.21	15.80	16.44	18.73	19.18	19.76	19.82	20.46	22.64	23.62	25.72	27.95	30.17	32.39	34.61
TUSSENAFSTAND	2.74	2.74	2.74	1.63	1.62	1.59	0.64	2.29	0.45	0.58	0.64	0.26	1.92	0.98	2.10	2.23	2.22	2.22	2.2

Gemeente Pepingen

B1103 **Bosbeek**

VHAG: 6791

Locatie atlaspunt (LB72): X-coördinaat: 134904,5204 Y-coördinaat: 162576,5531

DWARSPROFIELPLAN

Atlaspunt - 030
Datum opmeting: 2000-06-01
Schaal: 1/100

