


Legende

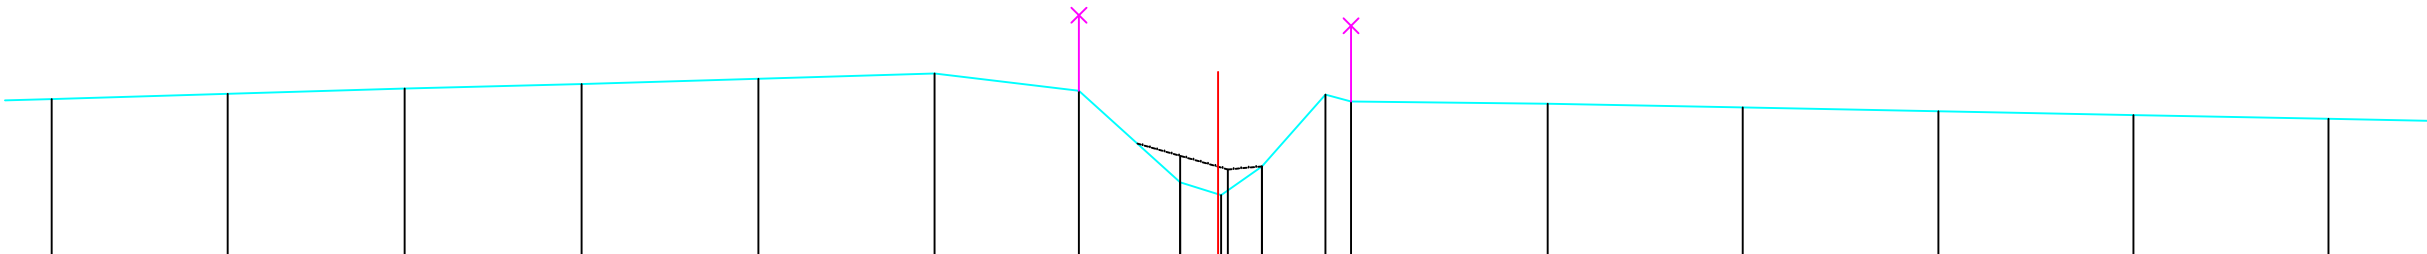

|               |       |       |       |       |       |       |       |       |       |       |       |       |       |       |       |       |       |       |
|---------------|-------|-------|-------|-------|-------|-------|-------|-------|-------|-------|-------|-------|-------|-------|-------|-------|-------|-------|
| BODEMPEIL     | 33.14 | 33.21 | 33.28 | 33.34 | 33.41 | 33.48 | 33.25 | 32.04 | 31.87 | 32.25 | 33.20 | 33.11 | 33.08 | 33.03 | 32.98 | 32.93 | 32.88 |       |
| SLIBBODEM     |       |       |       |       |       |       |       |       | 32.39 | 32.21 | 32.25 |       |       |       |       |       |       |       |
| CUMULAFSTAND  | 4.68  | 7.01  | 9.35  | 11.69 | 14.03 | 16.36 | 18.27 | 19.61 | 20.11 | 20.15 | 20.69 | 21.53 | 21.87 | 24.47 | 27.05 | 29.64 | 32.22 | 34.80 |
| TUSSENAFSTAND |       | 2.33  | 2.34  | 2.34  | 2.34  | 2.33  | 1.91  | 1.34  | 0.50  | 0.54  | 0.84  | 0.34  | 2.60  | 2.58  | 2.59  | 2.58  | 2.58  | 2.5   |

Gemeente Pepingen

**B1103** **Bosbeek**

VHAG: 6791

Locatie atlaspunt (LB72): X-coördinaat: 134686,2142 Y-coördinaat: 162674,8949

DWARSPROFIELPLAN

Atlaspunt - 036  
Datum opmeting: 2000-06-01  
Schaal: 1/100

