


Legende

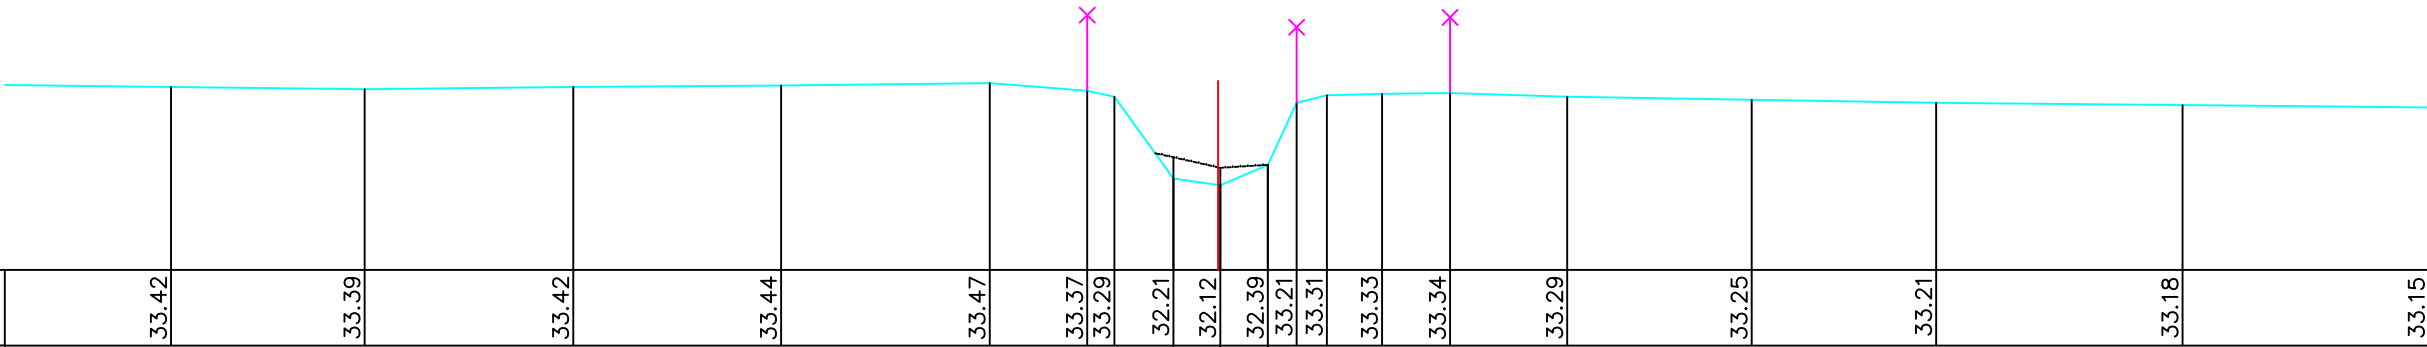

BODEMPEIL	33.42	33.39	33.42	33.44	33.47	33.37	33.29	32.21	32.12	32.39	33.21	33.31	33.33	33.34	33.29	33.25	33.21	33.18	33.15
SLIBBODEM								32.49	32.35	32.39									
CUMULAFSTAND	7.67	10.23	12.99	15.74	18.50	19.79	20.15	20.93	21.52	21.55	22.18	22.56	22.96	23.69	24.59	26.14	28.58	31.02	34.28
TUSSENAFSTAND	2.55	2.56	2.76	2.75	2.76	1.29	0.36	0.78	0.59	0.63	0.38	0.40	0.73	0.90	1.55	2.44	2.44	3.26	3.26

Gemeente Pepingen

B1103 **Bosbeek**

VHAG: 6791

Locatie atlaspunt (LB72): X-coördinaat: 134657,877 Y-coördinaat: 162722,9672

DWARSPROFIELPLAN

Atlaspunt - 037
Datum opmeting: 2000-06-01
Schaal: 1/100

