


Legende

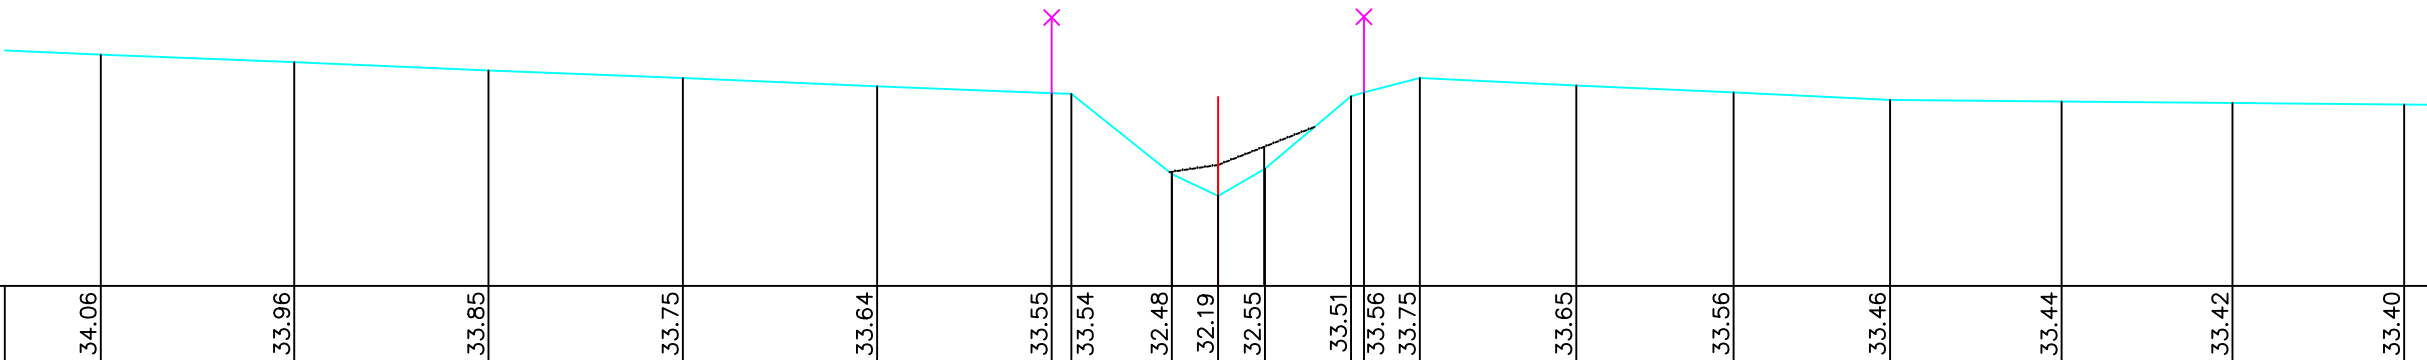

BODEMPEIL	34.06	33.96	33.85	33.75	33.64	33.55	33.54	32.48	32.19	32.55	33.51	33.56	33.75	33.65	33.56	33.46	33.44	33.42	33.40
SLIBBODEM								32.51	32.60	32.84									
CUMULAFSTAND	5.14	7.70	10.27	12.84	15.41	17.72	17.98	19.31	19.92	20.54	21.68	21.85	22.59	24.66	26.74	28.81	31.08	33.34	35.61
TUSSENAFSTAND	5.7	2.56	2.57	2.57	2.57	2.31	0.26	1.33	0.61	0.62	1.14	0.17	0.74	2.07	2.08	2.07	2.27	2.26	2.27

Gemeente Pepingen

B1103 **Bosbeek**

VHAG: 6791

Locatie atlaspunt (LB72): X-coördinaat: 134570,3379 Y-coördinaat: 162830,7709

DWARSPROFIELPLAN

Atlaspunt - 040
Datum opmeting: 2000-06-01
Schaal: 1/100

