


Legende

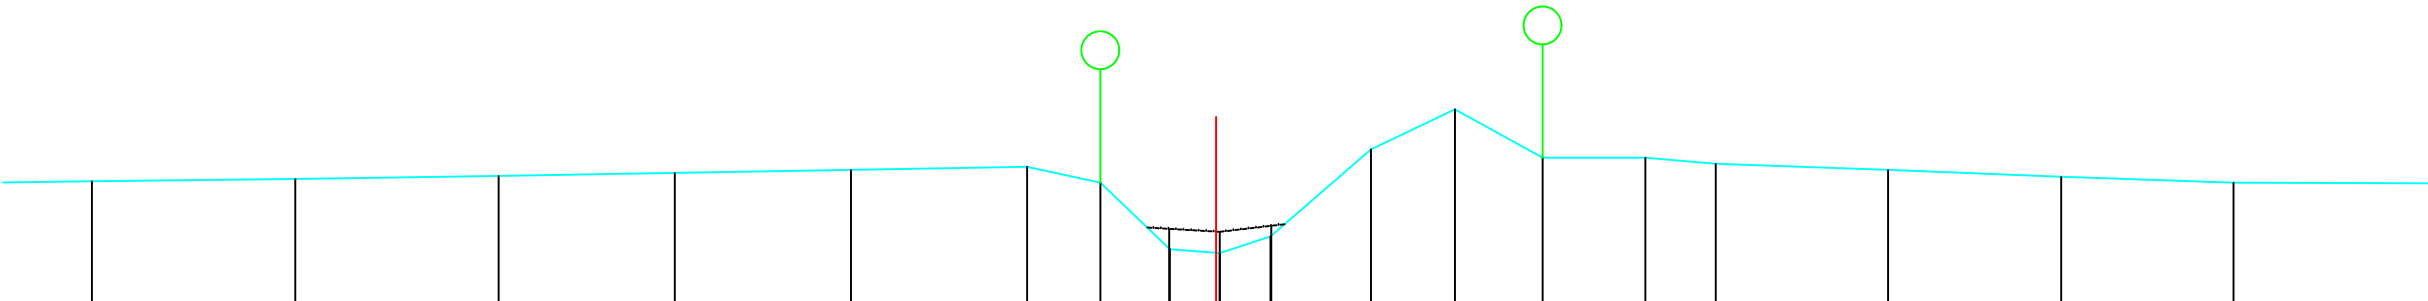

BODEMPEIL	33.65	33.68	33.72	33.76	33.80	33.84	33.63	32.75	32.70	32.92	34.07	34.60	33.96	33.96	33.88	33.80	33.71	33.63	
SLIBBODEM	33.02 32.98 33.06 32.29 23.40 24.56 25.92 26.85 29.13 31.42 33.70																		
CUMULAFSTAND	5.37	8.06	10.75	13.08	15.41	17.74	18.71	19.63	20.24	20.29	20.96	22.29	23.40	24.56	25.92	26.85	29.13	31.42	33.70
TUSSENAFSTAND	9	2.69	2.69	2.33	2.33	2.33	0.97	0.92	0.61	0.67	1.33	1.11	1.16	1.36	0.93	2.28	2.29	2.28	2.96

Gemeente Pepingen

B1103 **Bosbeek**

VHAG: 6791

Locatie atlaspunt (LB72): X-coördinaat: 134464,2238 Y-coördinaat: 162871,7633

DWARSPROFIELPLAN

Atlaspunt - 043
Datum opmeting: 2000-06-01
Schaal: 1/100

