


Legende

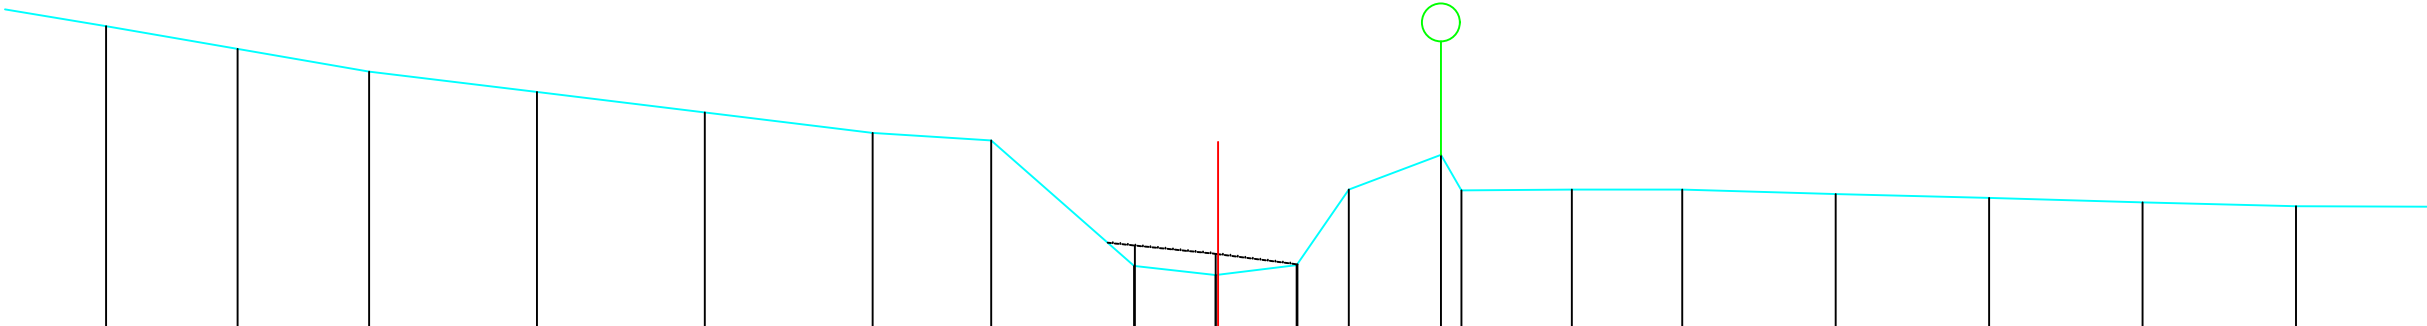

BODEMPEIL	36.03	35.73	35.43	35.16	34.89	34.62	34.52	32.86	32.74	32.87	33.87	34.33	33.86	33.87	33.87	33.81	33.76	33.70	33.65	
SLIBBODEM	33.13										33.02	32.88								
CUMULAFSTAND	1.74	3.48	5.22	7.44	9.66	11.88	13.45	15.34	16.42	16.45	17.49	18.18	19.40	19.67	21.13	22.59	24.62	26.65	28.68	30.71
TUSSENAFSTAND	1.74	1.74	1.74	2.22	2.22	2.22	1.57	1.89	1.08	1.04	0.69	1.22	0.27	1.46	1.46	2.03	2.03	2.03	2.03	2.41

Gemeente Pepingen

B1103 **Bosbeek**

VHAG: 6791

Locatie atlaspunt (LB72): X-coördinaat: 134433,1281 Y-coördinaat: 162880,7943

DWARSPROFIELPLAN

Atlaspunt - 044
Datum opmeting: 2000-06-01
Schaal: 1/100

