


Legende

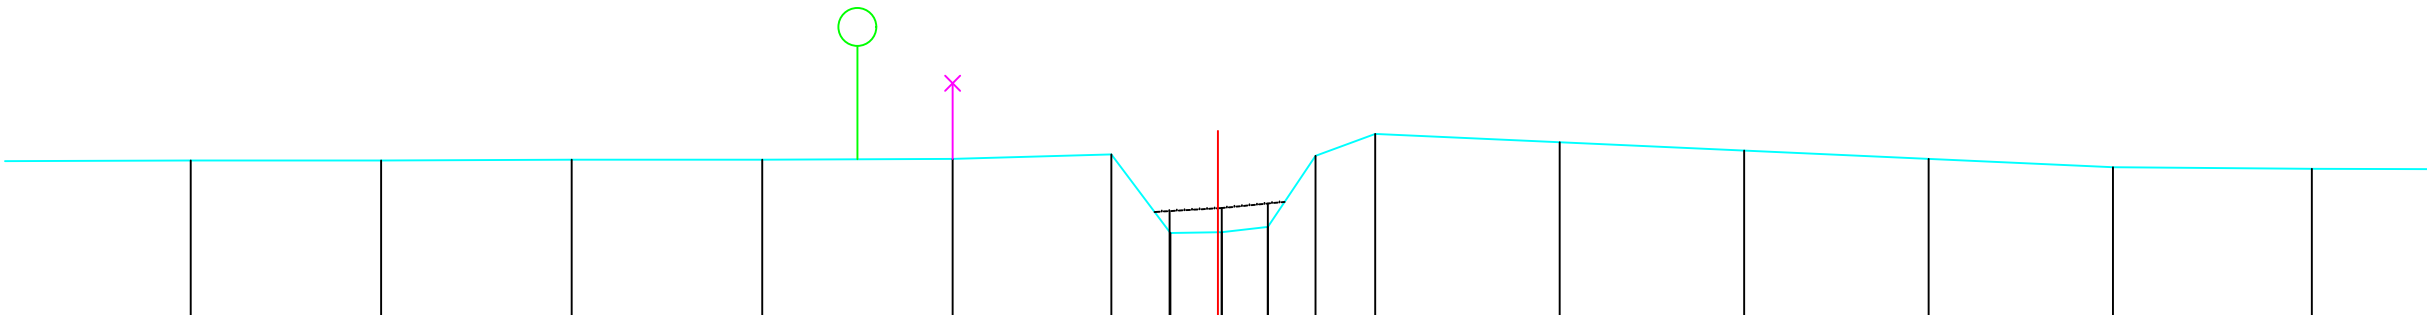

BODEMPEIL	34.11	34.11	34.12	34.12	34.13	34.19	33.15	33.16	33.23	34.17	34.46	34.35	34.24	34.13	34.02	34.00	
SLIBBODEM								33.44	33.48	33.54							
CUMULAFSTAND	6.69	9.21	11.73	14.25	16.77	18.87	19.65	20.28	20.33	20.94	21.57	22.36	24.80	27.24	29.68	32.12	34.75
TUSSENAFSTAND	2.52	2.52	2.52	2.52	2.52	2.10	0.78	0.63	0.61	0.63	0.79	2.44	2.44	2.44	2.44	2.63	2.63

Gemeente Pepingen_Gooik

B1103

Bosbeek

VHAG: 6791

Locatie atlaspunt (LB72): X-coördinaat: 134276,7532 Y-coördinaat: 162902,2056

DWARSPROFIELPLAN

Atlaspunt - 049
Datum opmeting: 2000-06-01
Schaal: 1/100

