


Legende

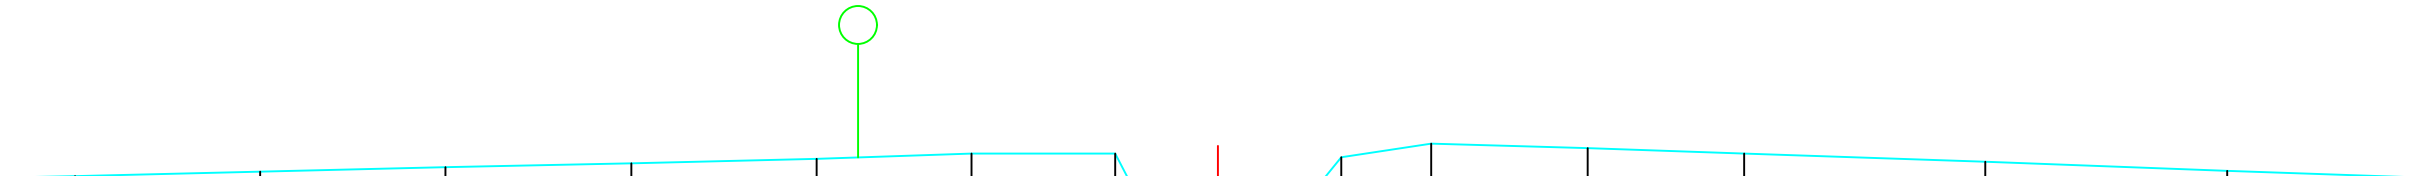

BODEMPEIL	34.10	34.16	34.22	34.27	34.33	34.40	34.40	33.36	33.20	33.44	34.35	34.53	34.47	34.40	34.29	34.17	
SLIBBODEM																	
CUMULAFSTAND	4.91	7.36	9.81	12.27	14.72	16.77	18.67	19.21	20.03	20.92	21.66	22.85	24.92	26.99	30.18	33.38	
TUSSENAFSTAND		2.45	2.45	2.46	2.45	2.05	1.90	0.54	0.82	0.89	0.74	1.19	2.07	2.07	3.19	3.20	3.19

Gemeente Pepingen_Gooik

B1103 **Bosbeek**

VHAG: 6791

Locatie atlaspunt (LB72): X-coördinaat: 134265,246 Y-coördinaat: 162949,2932

DWARSPROFIELPLAN

Atlaspunt - 050
Datum opmeting: 2000-06-01
Schaal: 1/100

