


Legende

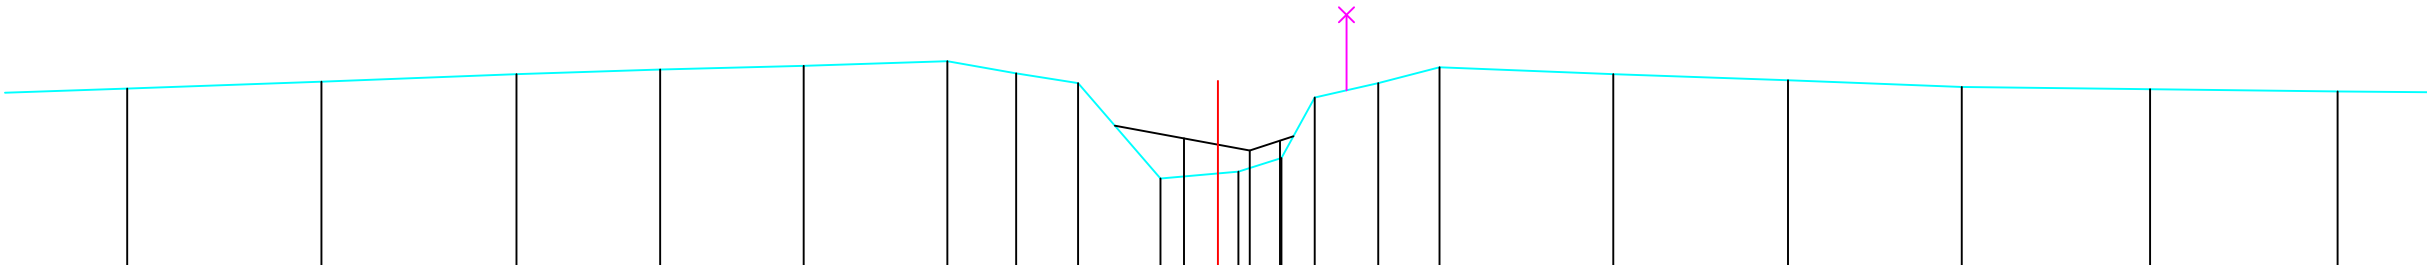

BODEMPEIL	34.40	34.49	34.59	34.65	34.70	34.76	34.60	34.47	33.21	33.30	33.48	34.28	34.47	34.68	34.59	34.51	34.42	34.39	34.36
SLIBBODEM									33.74	33.58	33.71								
CUMULAFSTAND	5.15	7.72	10.30	12.20	14.10	16.00	16.91	17.73	18.82	19.58	20.42	20.86	21.70	22.51	24.81	27.12	29.42	31.91	34.39
TUSSENAFSTAND	2.57	2.57	2.58	1.90	1.90	1.90	0.91	0.82	1.09	0.76	0.57	0.44	0.84	0.81	2.30	2.31	2.30	2.49	2.48

Gemeente Pepingen_Gooik

B1103 **Bosbeek**

VHAG: 6791

Locatie atlaspunt (LB72): X-coördinaat: 134246,657 Y-coördinaat: 162992,6213

DWARSPROFIELPLAN

Atlaspunt - 051
Datum opmeting: 2000-06-01
Schaal: 1/100

