
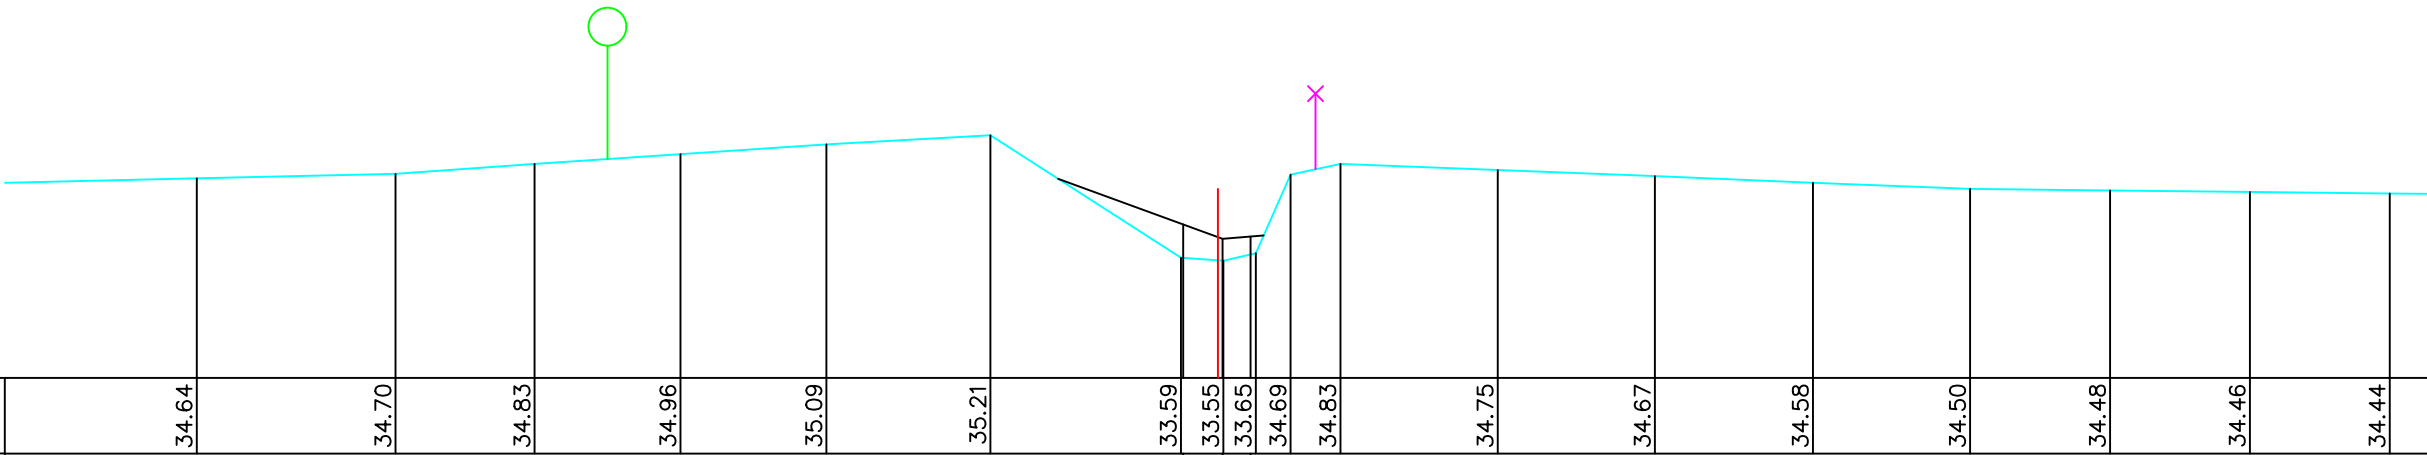


Legende

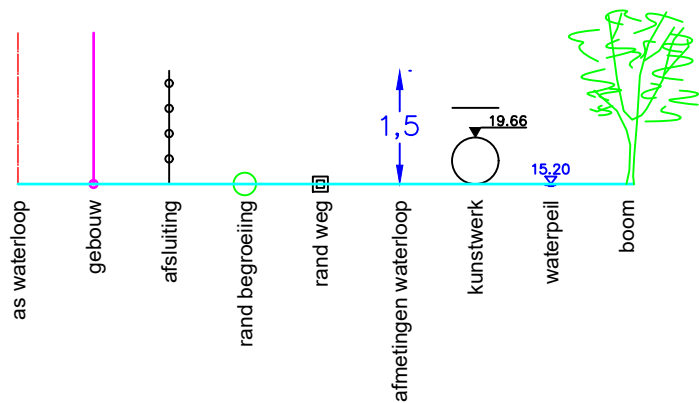

|               |       |       |       |       |       |       |       |       |       |       |       |       |       |       |       |       |       |       |
|---------------|-------|-------|-------|-------|-------|-------|-------|-------|-------|-------|-------|-------|-------|-------|-------|-------|-------|-------|
| BODEMPEIL     | 34.64 | 34.70 | 34.83 | 34.96 | 35.09 | 35.21 | 33.59 | 33.55 | 33.65 | 34.69 | 34.83 | 34.75 | 34.67 | 34.58 | 34.50 | 34.48 | 34.46 | 34.44 |
| SLIBBODEM     |       |       |       |       |       |       | 34.03 | 33.84 | 33.87 |       |       |       |       |       |       |       |       |       |
| CUMULAFSTAND  | 7.52  | 10.15 | 11.99 | 13.92 | 15.85 | 18.02 | 20.54 | 21.03 | 21.10 | 21.53 | 21.99 | 22.65 | 24.73 | 26.81 | 28.90 | 30.98 | 32.83 | 34.68 |
| TUSSENAFSTAND | 2.54  | 2.63  | 1.84  | 1.93  | 1.93  | 2.17  | 2.52  | 0.49  | 0.43  | 0.46  | 0.66  | 2.08  | 2.08  | 2.09  | 2.08  | 1.85  | 1.85  | 1.85  |

Gemeente Pepingen\_Gooik

B1103

Bosbeek

VHAG: 6791

Locatie atlaspunt (LB72): X-coördinaat: 134256,4794 Y-coördinaat: 163090,1397

DWARSPROFIELPLAN

Atlaspunt - 053  
Datum opmeting: 2000-06-01  
Schaal: 1/100

