
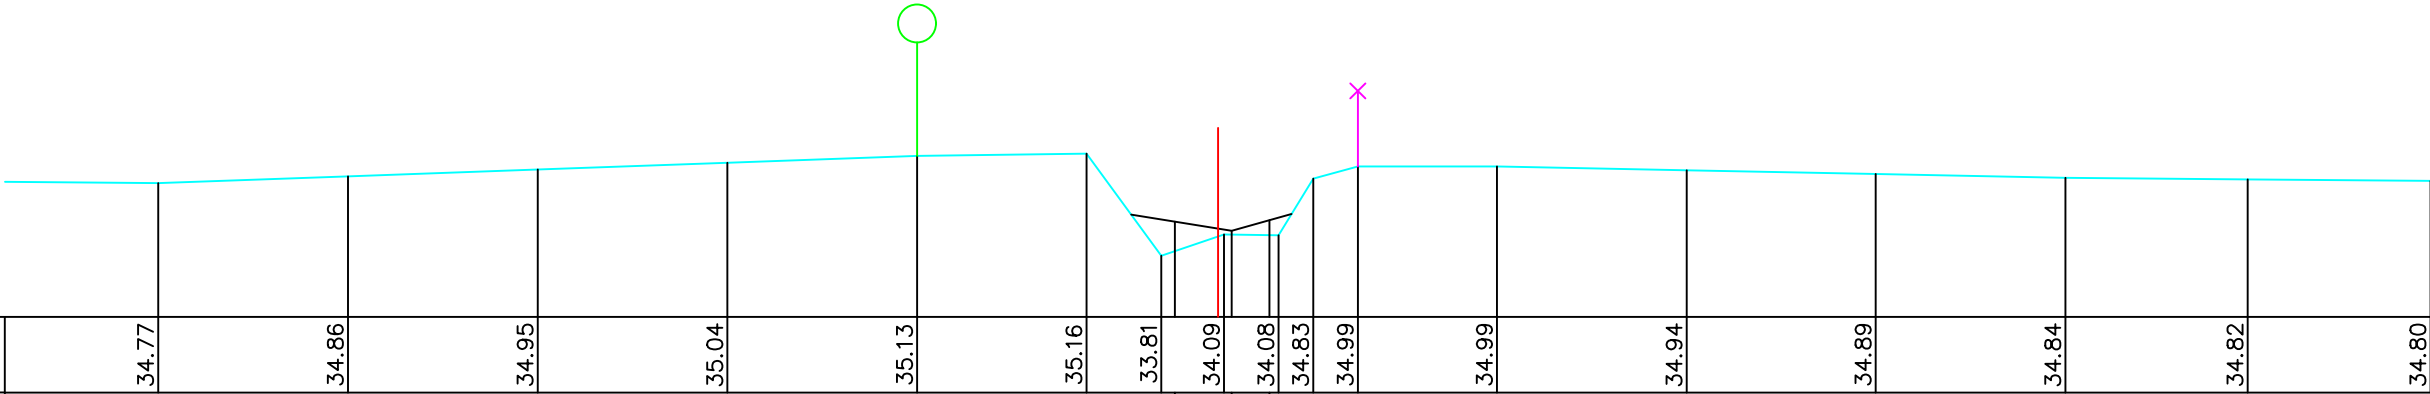


Legende

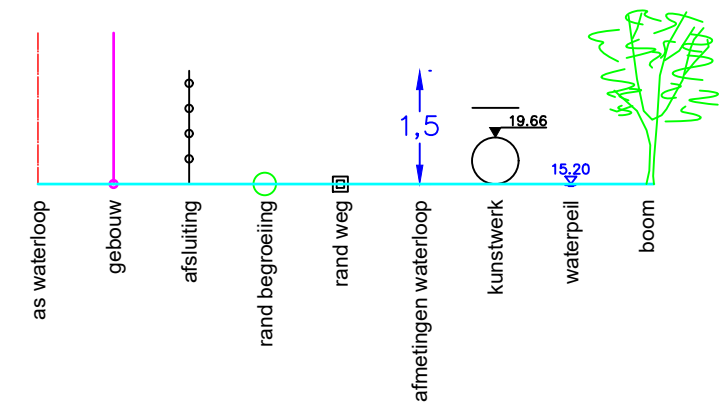

BODEMPEIL	34.77	34.86	34.95	35.04	35.13	35.16	33.81	34.09	34.08	34.83	34.99	34.99	34.94	34.89	34.84	34.82	34.80
SLIBBODEM							34.26	34.14	34.28								
CUMULAFSTAND	7.11	9.62	12.13	14.64	17.15	19.39	20.38	21.13	21.21	21.93	22.39	22.98	24.82	27.33	29.83	32.34	37.17
TUSSENAFSTAND	2.37	2.51	2.51	2.51	2.51	2.24	0.99	0.75	0.72	0.46	0.59	1.84	2.51	2.50	2.51	2.41	2.42

Gemeente Pepingen_Gooik

B1103

Bosbeek

VHAG: 6791

Locatie atlaspunt (LB72): X-coördinaat: 134286,104 Y-coördinaat: 163178,6858

DWARSPROFIELPLAN

Atlaspunt - 055
Datum opmeting: 2000-06-01
Schaal: 1/100

