


Legende

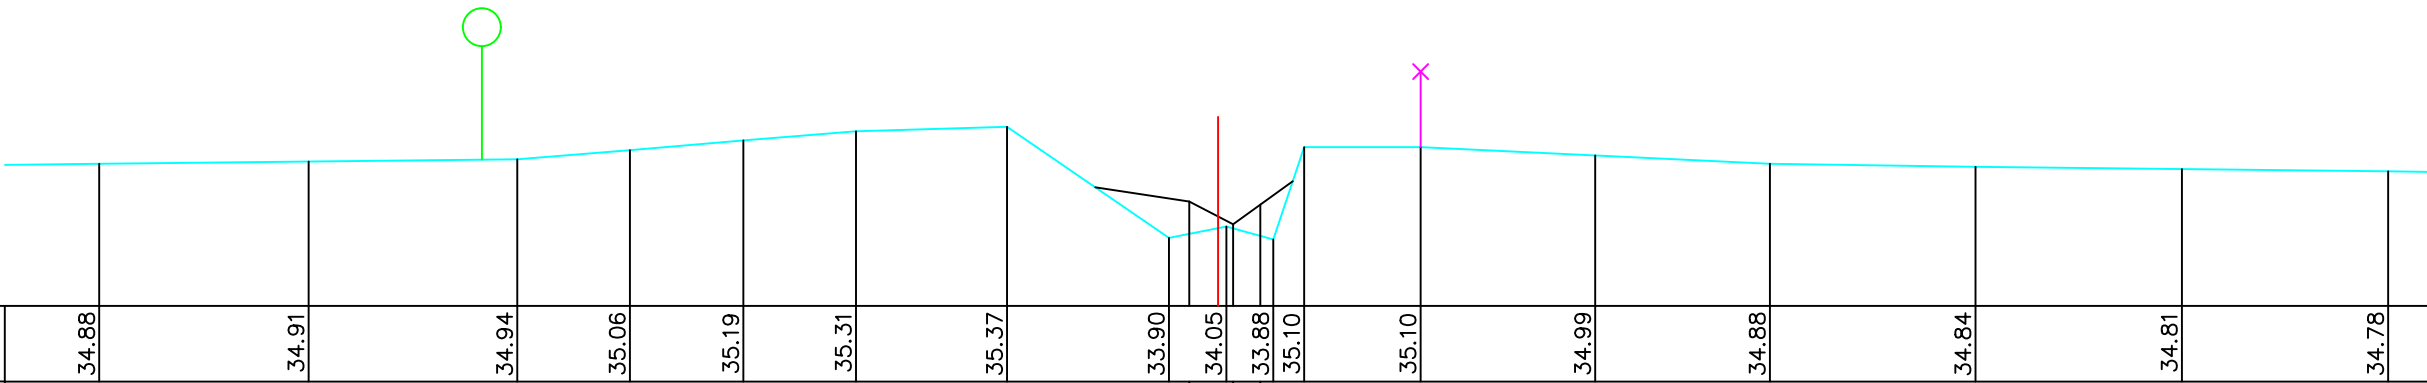

BODEMPEIL	34.88	34.91	34.94	35.06	35.19	35.31	35.37	33.90	34.05	33.88	35.10	35.10	34.99	34.88	34.84	34.81	34.78	
SLIBBODEM									34.38	34.08	34.34							
CUMULAFSTAND	5.52	8.29	11.05	12.54	14.04	15.53	17.53	19.67	20.32	20.43	21.05	21.46	23.00	25.31	27.62	30.34	33.07	35.80
TUSSENAFSTAND	6	2.77	2.76	1.49	1.50	1.49	2.00	2.14	0.65	0.62	0.41	1.54	2.31	2.31	2.72	2.73	2.73	

Gemeente Pepingen_Gooik

B1103

Bosbeek

VHAG: 6791

Locatie atlaspunt (LB72): X-coördinaat: 134295,119 Y-coördinaat: 163222,7919

DWARSPROFIELPLAN

Atlaspunt - 056
Datum opmeting: 2000-06-01
Schaal: 1/100

