


Legende

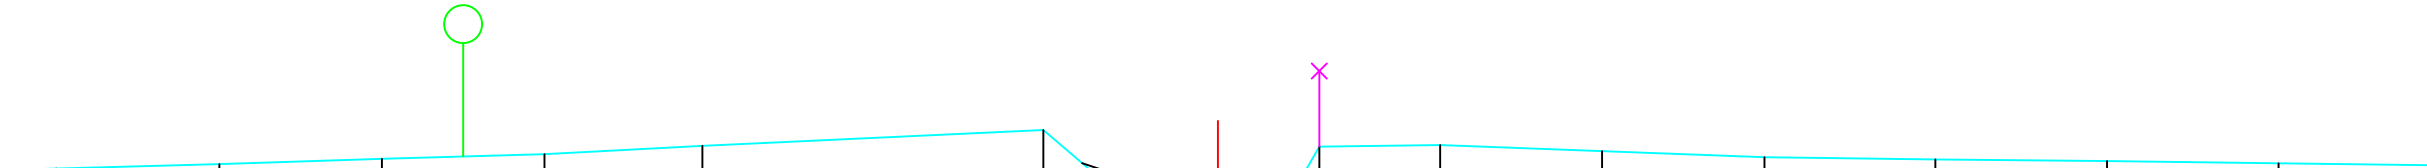

BODEMPEIL	34.87	34.93	35.00	35.06	35.17	35.38	33.97	34.01	34.17	35.16	35.18	35.10	35.02	34.99	34.97	34.94		
SLIBBODEM								34.44	34.24	34.38								
CUMULAFSTAND	6.46	8.62	10.77	12.92	15.01	19.52	21.17	21.83	22.07	22.60	23.17	24.77	26.91	29.06	31.32	33.59	35.86	
TUSSENAFSTAND		2.16	2.15	2.15	2.09	4.51	1.65	0.66	0.24	0.53	0.57	1.60	2.14	2.15	2.26	2.27	2.27	2.27

Gemeente Pepingen_Gooik

B1103

Bosbeek

VHAG: 6791

Locatie atlaspunt (LB72): X-coördinaat: 134295,3777 Y-coördinaat: 163270,0102

DWARSPROFIELPLAN

Atlaspunt - 057
Datum opmeting: 2000-06-01
Schaal: 1/100

