


Legende

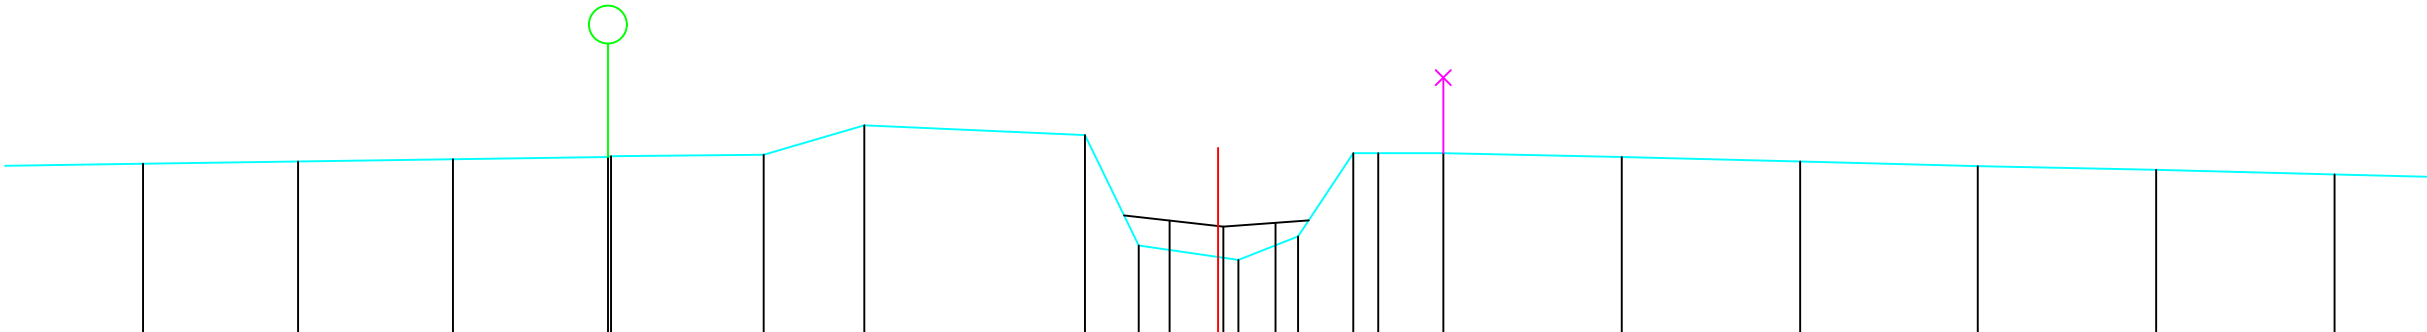

BODEMPEIL	35.29	35.32	35.35	35.38	35.39	35.41	35.80	35.67	34.21	34.02	34.33	35.43	35.43	35.43	35.38	35.32	35.26	35.21	35.15	
SLIBBODEM										34.54	34.46	34.51								
CUMULAFSTAND	6.16	8.21	10.26	12.31	12.35	14.37	15.70	18.62	19.33	20.38	20.65	21.44	22.17	22.50	23.36	25.72	28.08	30.43	32.79	35.15
TUSSENAFSTAND	2.06	2.05	2.05	2.05	2.02	1.33	2.92	0.71	1.05	0.27	0.79	0.73	0.33	0.86	2.36	2.36	2.35	2.36	2.36	2.3

Gemeente Pepingen_Gooik

B1103

Bosbeek

VHAG: 6791

Locatie atlaspunt (LB72): X-coördinaat: 134281,3448 Y-coördinaat: 163316,2946

DWARSPROFIELPLAN

Atlaspunt - 058
Datum opmeting: 2000-06-01
Schaal: 1/100

