


Legende

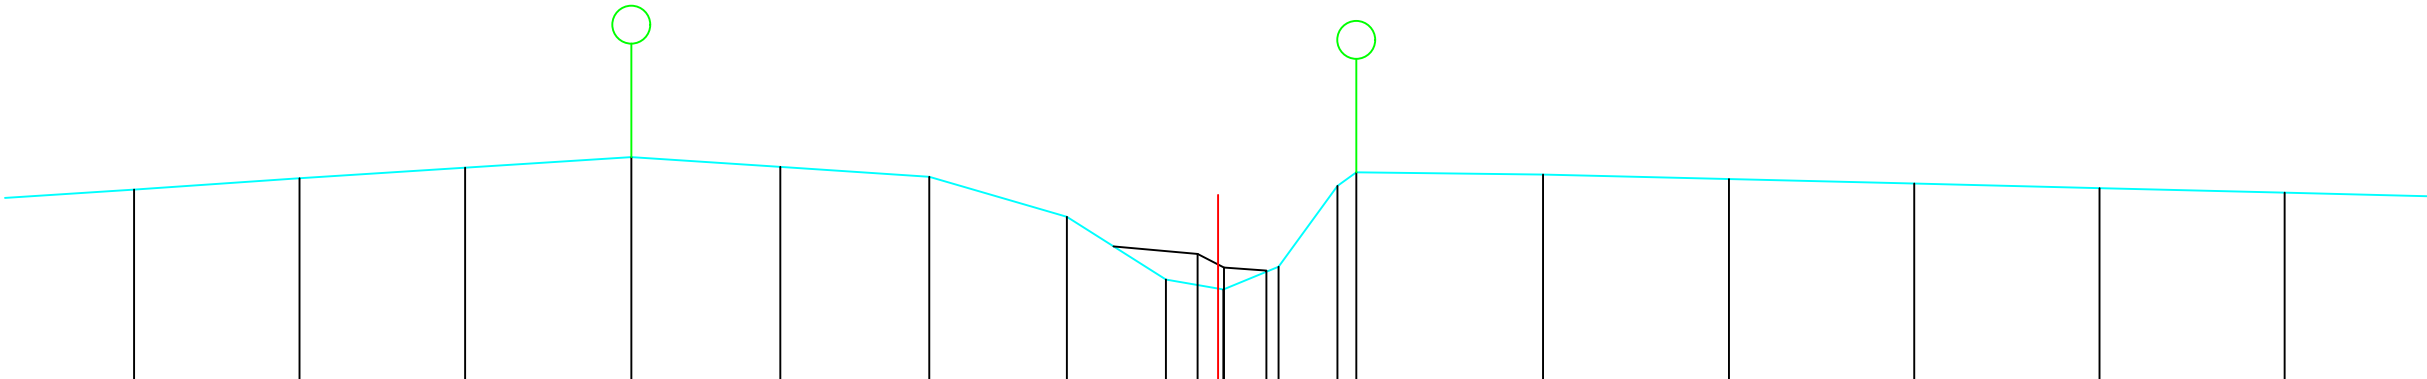

BODEMPEIL	35.57	35.72	35.86	36.00	35.87	35.74	35.21	34.38	34.25	34.55	35.62	35.80	35.77	35.71	35.65	35.59	35.53
SLIBBODEM								34.72	34.54	34.50							
CUMULAFSTAND	4.39	6.58	8.77	10.97	12.94	14.91	16.73	18.04	18.73	18.80	20.31	20.56	23.03	25.49	27.94	30.39	32.84
TUSSENAFSTAND	2.20	2.19	2.19	2.20	1.97	1.97	1.82	1.31	0.69	0.73	0.78	0.25	2.47	2.46	2.45	2.45	2.45

Gemeente Gooik_Lennik

B1103

Bosbeek

VHAG: 6791

Locatie ataspunt (LB72): X-coördinaat: 134253,4592 Y-coördinaat: 163353,6

DWARSPROFIELPLAN

Ataspunt - 059
Datum opmeting: 2000-06-01
Schaal: 1/100

