


Legende

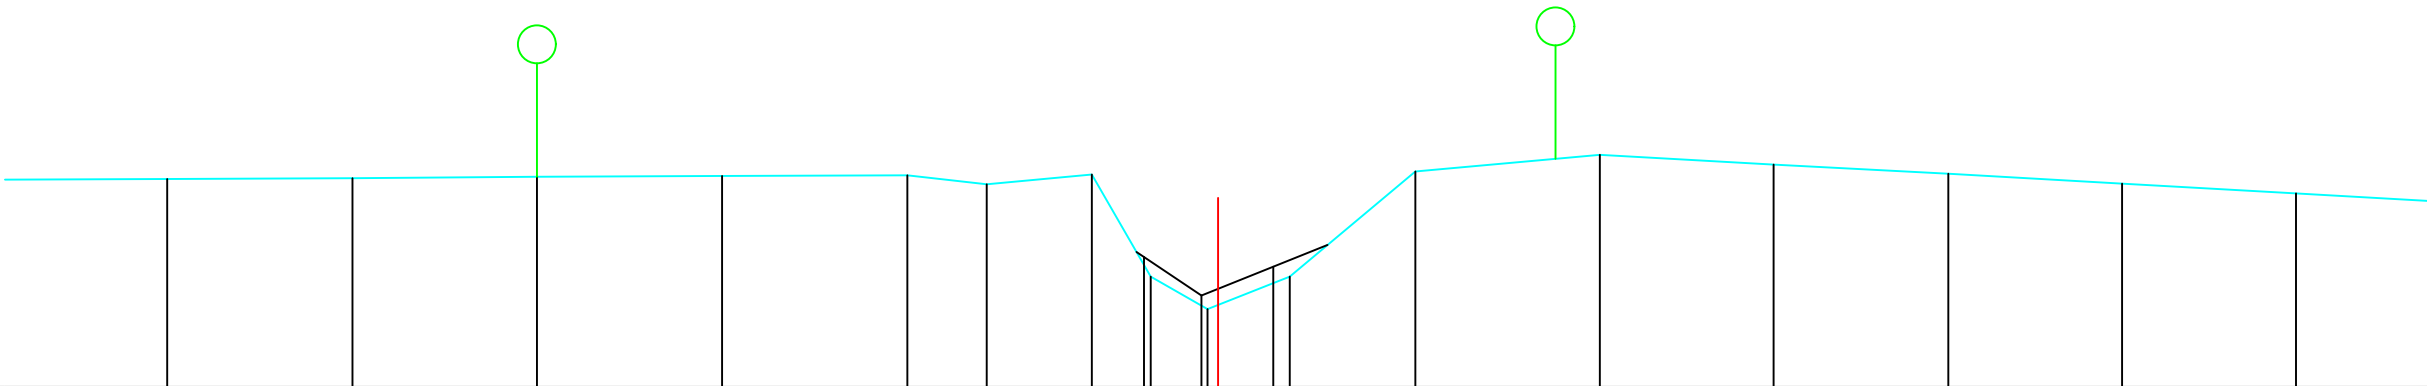

BODEMPEIL	35.75	35.76	35.78	35.79	35.80	35.68	35.81	34.46	34.03	34.46	35.85	36.07	35.94	35.82	35.69	35.56	
SLIBBODEM									34.72	34.21	34.59						
CUMULAFSTAND	4.89	7.34	9.78	12.23	14.68	15.73	17.12	17.90	18.65	18.79	19.74	21.40	23.84	26.14	28.45	30.75	33.05
TUSSENAFSTAND	2.45	2.45	2.44	2.45	2.45	1.05	1.39	0.78	0.75	0.95	1.66	2.44	2.30	2.31	2.30	2.30	2.30

Gemeente Gooik_Lennik

B1103 **Bosbeek**

VHAG: 6791

Locatie atlaspunt (LB72): X-coördinaat: 134224,233 Y-coördinaat: 163394,1402

DWARSPROFIELPLAN

Atlaspunt - 060
Datum opmeting: 2000-06-01
Schaal: 1/100

