


Legende

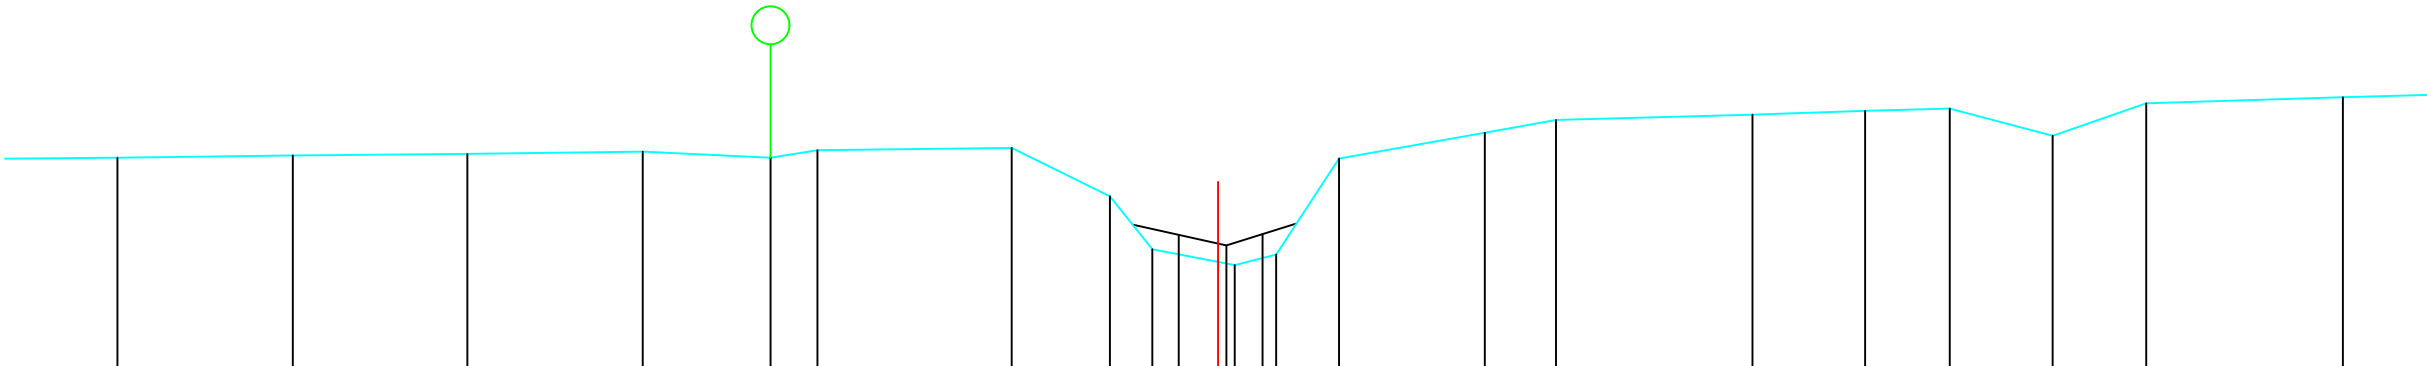

BODEMPEIL	35.82	35.85	35.87	35.90	35.82	35.92	35.95	35.31	34.61	34.80	34.40	34.54	35.81	36.15	36.32	36.39	36.44	36.47	36.11	36.54	36.62
SLIBBODEM										34.80	34.66	34.81									
CUMULAFSTAND	4.62	6.94	9.25	11.57	13.26	13.88	16.45	17.75	18.31	19.18	19.40	19.95	20.78	22.71	23.65	26.25	27.74	28.86	30.22	31.46	34.06
TUSSENAFSTAND	2.31	2.32	2.31	2.32	1.69	0.62	2.57	1.30	0.56	0.87	0.55	0.83	1.93	0.94	2.60	1.49	1.12	1.36	1.24	2.60	2

Gemeente Gooik_Lennik

B1103

Bosbeek

VHAG: 6791

Locatie atlaspunt (LB72): X-coördinaat: 134185,6117 Y-coördinaat: 163432,7714

DWARSPROFIELPLAN

Atlaspunt - 061
Datum opmeting: 2000-06-01
Schaal: 1/100

