


Legende

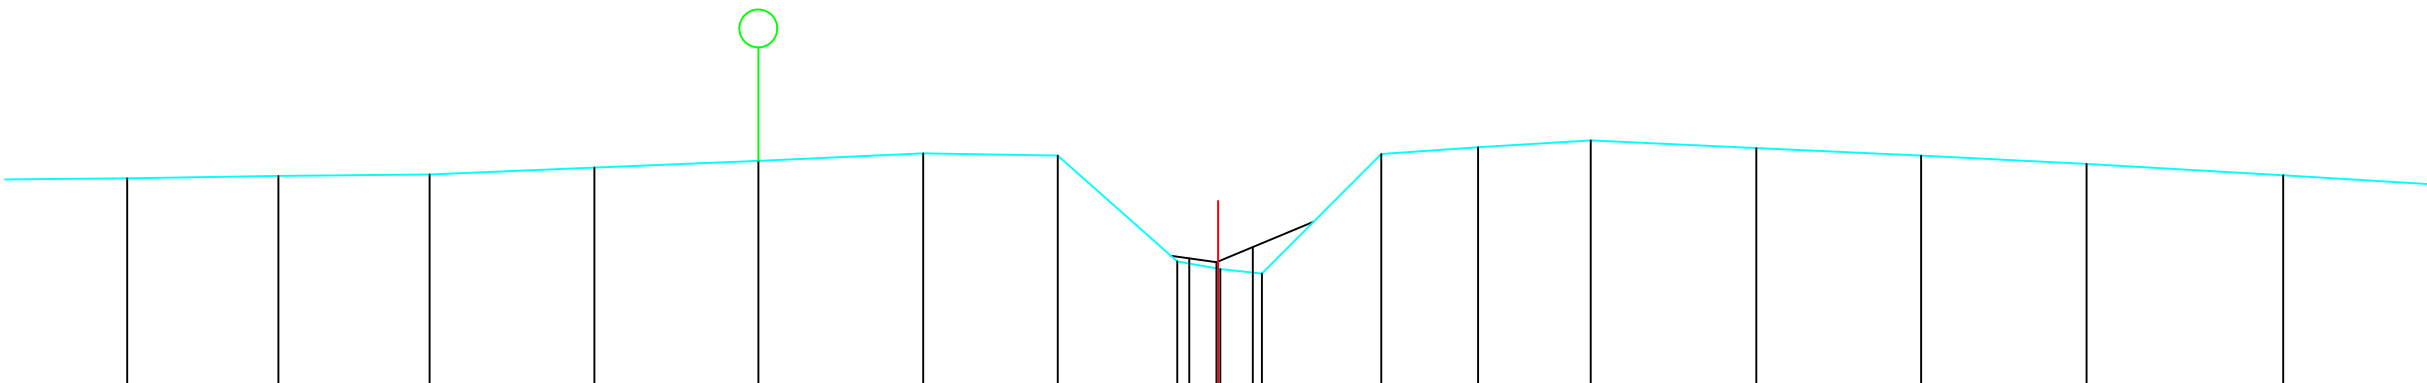

BODEMPEIL	35.80	35.83	35.85	35.94	36.03	36.13	36.10	34.70	34.60	34.54	36.12	36.21	36.30	36.20	36.10	35.99	35.84	
SLIBBODEM									34.74	34.69	34.89							
CUMULAFSTAND	5.99	7.99	9.99	12.17	14.34	16.52	18.30	19.88	20.42	20.45	21.00	22.58	23.86	25.35	27.54	29.72	31.91	34.51
TUSSENAFSTAND	1.99	2.00	2.00	2.18	2.17	2.18	1.78	1.58	0.54	0.55	1.58	1.28	1.49	2.19	2.18	2.19	2.60	2.61

Gemeente Gooik_Lennik

B1103

Bosbeek

VHAG: 6791

Locatie ataspunt (LB72): X-coördinaat: 134171,9204 Y-coördinaat: 163446,4973

DWARSPROFIELPLAN

Ataspunt - 062
Datum opmeting: 2000-06-01
Schaal: 1/100

