


Legende

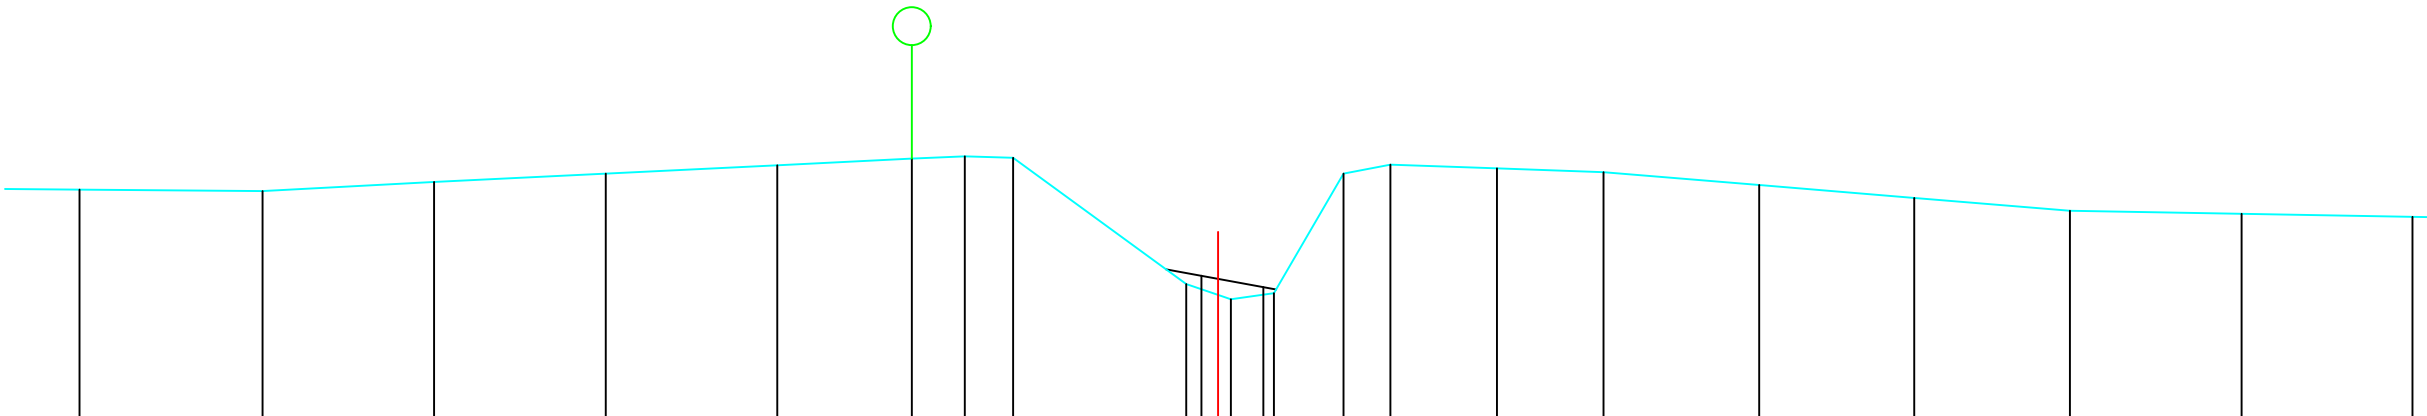

BODEMPEIL	36.06	36.04	36.16	36.27	36.38	36.47	36.50	36.48	34.81	34.61	34.69	36.27	36.39	36.34	36.29	36.12	35.95	35.78	35.74	35.70	
SLIBBODEM										34.92	34.77										
CUMULAFSTAND	4.85	7.27	9.54	11.81	14.08	15.86	16.56	17.20	19.49	19.91	20.08	20.65	21.57	22.19	23.60	25.01	27.07	29.12	31.18	33.45	35.71
TUSSENAFSTAND	5	2.42	2.27	2.27	2.27	1.78	0.70	0.64	2.29	0.42	0.57	0.92	0.62	1.41	1.41	2.06	2.05	2.06	2.27	2.26	

Gemeente Gooik_Lennik

B1103

Bosbeek

VHAG: 6791

Locatie ataspunt (LB72): X-coördinaat: 134126,654 Y-coördinaat: 163475,0703

DWARSPROFIELPLAN

Ataspunt - 063
Datum opmeting: 2000-06-01
Schaal: 1/100

