


Legende

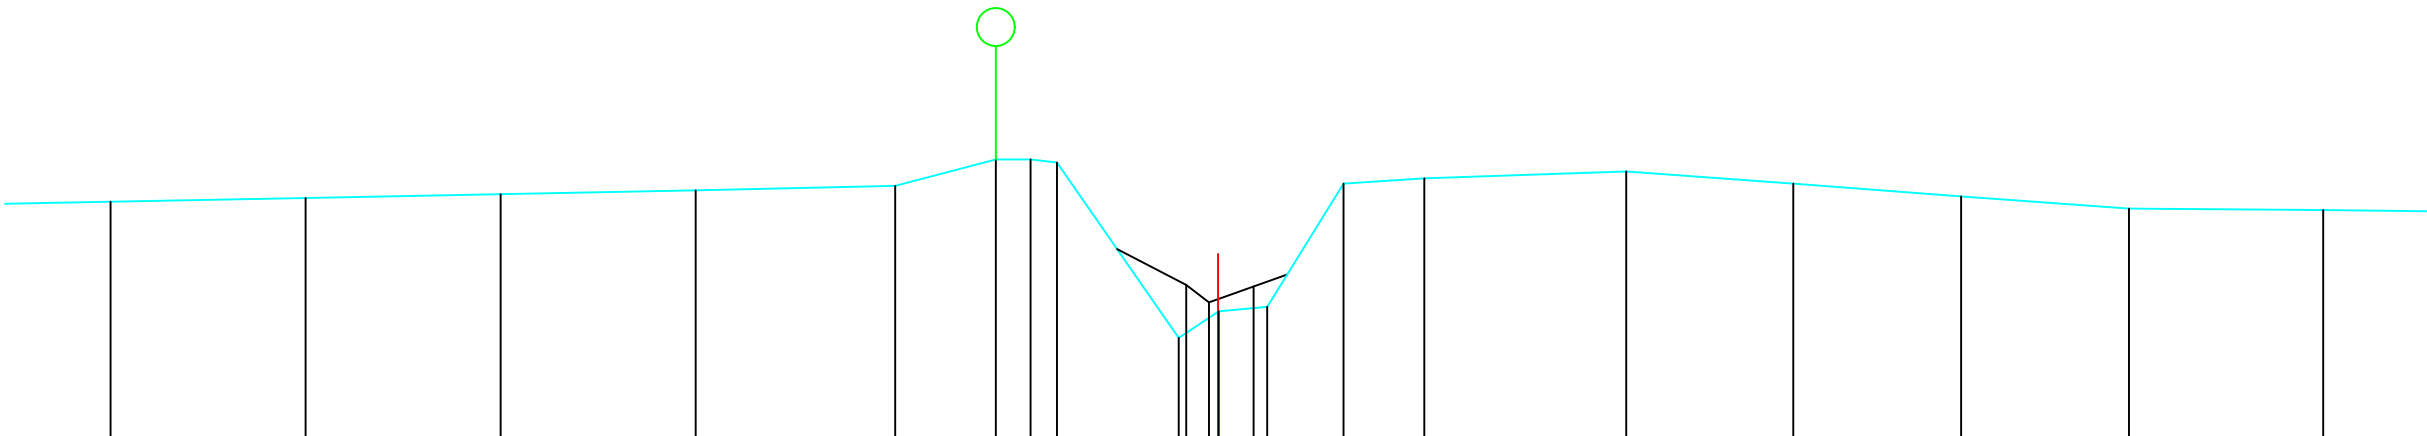

BODEMPEIL	36.19	36.24	36.29	36.34	36.40	36.75	36.75	36.71	34.39	34.74	34.80	36.43	36.50	36.59	36.43	36.26	36.10	36.08	
SLIBBODEM											35.09	34.86	35.07						
CUMULAFSTAND	5.17	7.75	10.33	12.91	15.55	16.88	17.34	17.69	19.30	19.82	19.83	20.47	21.48	22.55	25.22	27.43	29.65	31.87	34.44
TUSSENAFSTAND	59	2.58	2.58	2.58	2.64	1.33	0.46	0.35	1.61	0.52	0.64	1.01	1.07	2.67	2.21	2.22	2.22	2.57	2.5

Gemeente Gooik_Lennik

B1103

Bosbeek

VHAG: 6791

Locatie ataspunt (LB72): X-coördinaat: 134082,66 Y-coördinaat: 163485,0582

DWARSPROFIELPLAN

Ataspunt - 064
Datum opmeting: 2000-06-01
Schaal: 1/100

