


Legende

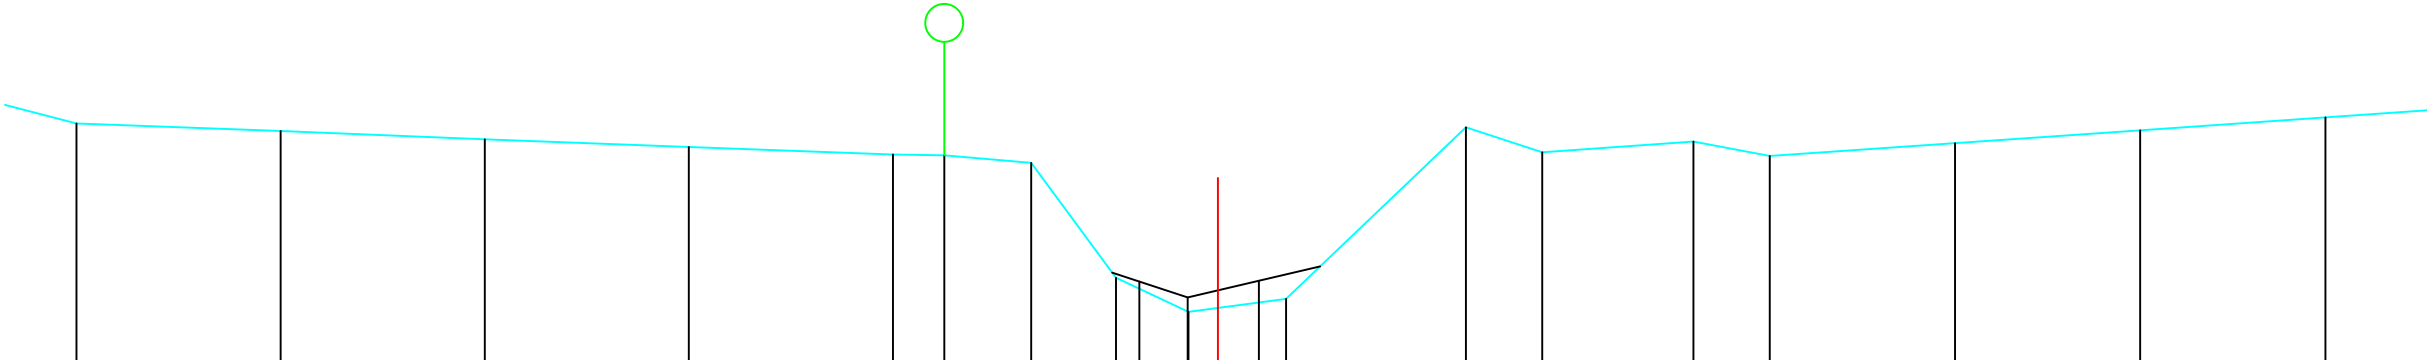

BODEMPEIL	37.22	37.12	37.01	36.91	36.81	36.80	36.70	35.18	34.73	34.90	37.17	36.84	36.98	36.79	36.96	37.13	37.30		
SLIBBODEM	35.13 34.92 35.14																		
CUMULAFSTAND	7.86	10.56	13.26	15.96	18.66	19.34	20.49	21.61	22.57	22.96	23.86	26.24	27.25	29.25	30.26	32.71	35.16	37.61	
TUSSENAFSTAND		2.70	2.70	2.70	2.70	0.68	1.15	1.12	0.96	0.39	0.90	2.38	1.01	2.00	1.01	2.45	2.45	2.45	2.4

Gemeente Gooik_Lennik

B1103 **Bosbeek**

VHAG: 6791

Locatie atlaspunt (LB72): X-coördinaat: 133993,7142 Y-coördinaat: 163527,9361

DWARSPROFIELPLAN

Atlaspunt - 066
Datum opmeting: 2000-06-01
Schaal: 1/100

