


Legende

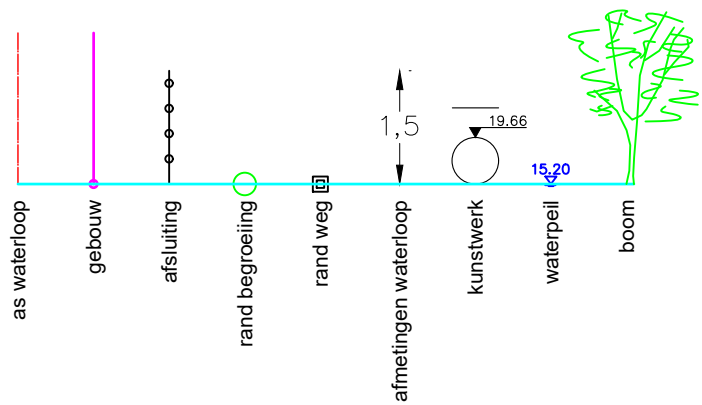

DWARSPROFIEL  
Vergelijkingsvlak 51.00 m T.A.W.

|                  |       |       |       |       |       |       |       |       |       |
|------------------|-------|-------|-------|-------|-------|-------|-------|-------|-------|
| Peil vaste bodem | 54.28 | 54.09 | 53.42 | 52.97 | 52.75 | 52.84 | 53.71 | 54.25 | 54.31 |
| Tussenafstand    | 5,48  | 1,09  | 0,45  | 0,28  | 0,35  | 0,85  | 1,4   | 0,66  |       |

Gemeente Gooik

**B1103** **Bosbeek**

VHAG: 6791

Locatie ataspunt (LB72): X-coördinaat: 132289,346 Y-coördinaat: 162746,063

DWARSPROFIELPLAN

Ataspunt - 095  
Datum opmeting: 6/07/2020  
Schaal: 1/100

