


Dwarsprofiel 1
Vergelijkingsvlak 62.00 m T.A.W.
0+06.73

Peil vaste bodem	-64.37	-63.30	-62.81	-62.74	-62.48	-62.65	-62.87	-63.31	-64.42	
Slibpeil			62.81	62.74	62.65	62.65				
Tussenafstand		1.30	0.14	0.26	0.41	0.61	0.99	0.34	0.29	1.44
Afstand tot as	-2.10	-0.88	-0.41	-0.00	-0.61	-0.96	-1.24		-2.68	

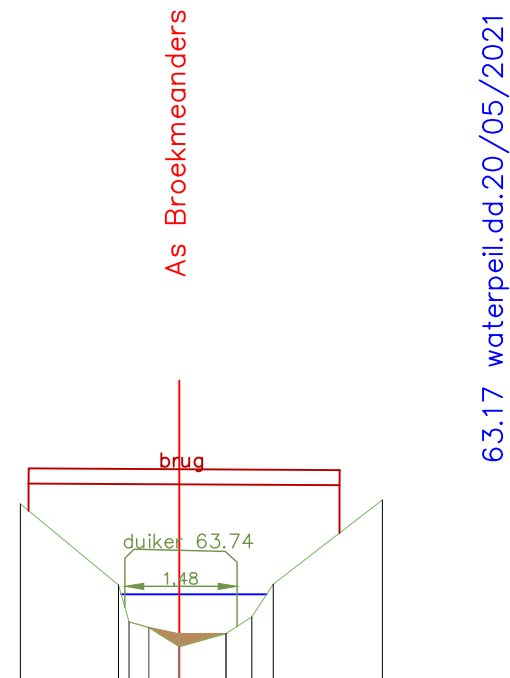

Gemeente Beersel

B1038a/II Broekmeanders

VHAG: 70301

Locatie ataspunt (LB72): X-coördinaat: 147589,653 Y-coördinaat: 158888,506

DWARSPROFIELPLAN

Ataspunt - 006

Datum opmeting: 20/05/2021

Schaal: 1/100



**VLAAMS-
BRABANT**