


LEGENDE

-  = RAND VAN DE OEVERBEGROEIING
-  = VASTE BODEM
-  = SLIBBODEM
- = AS WATERLOOP
-  = KRUISSING GEBOUW
-  = KRUISSING AFSLUITING
- = HAAG

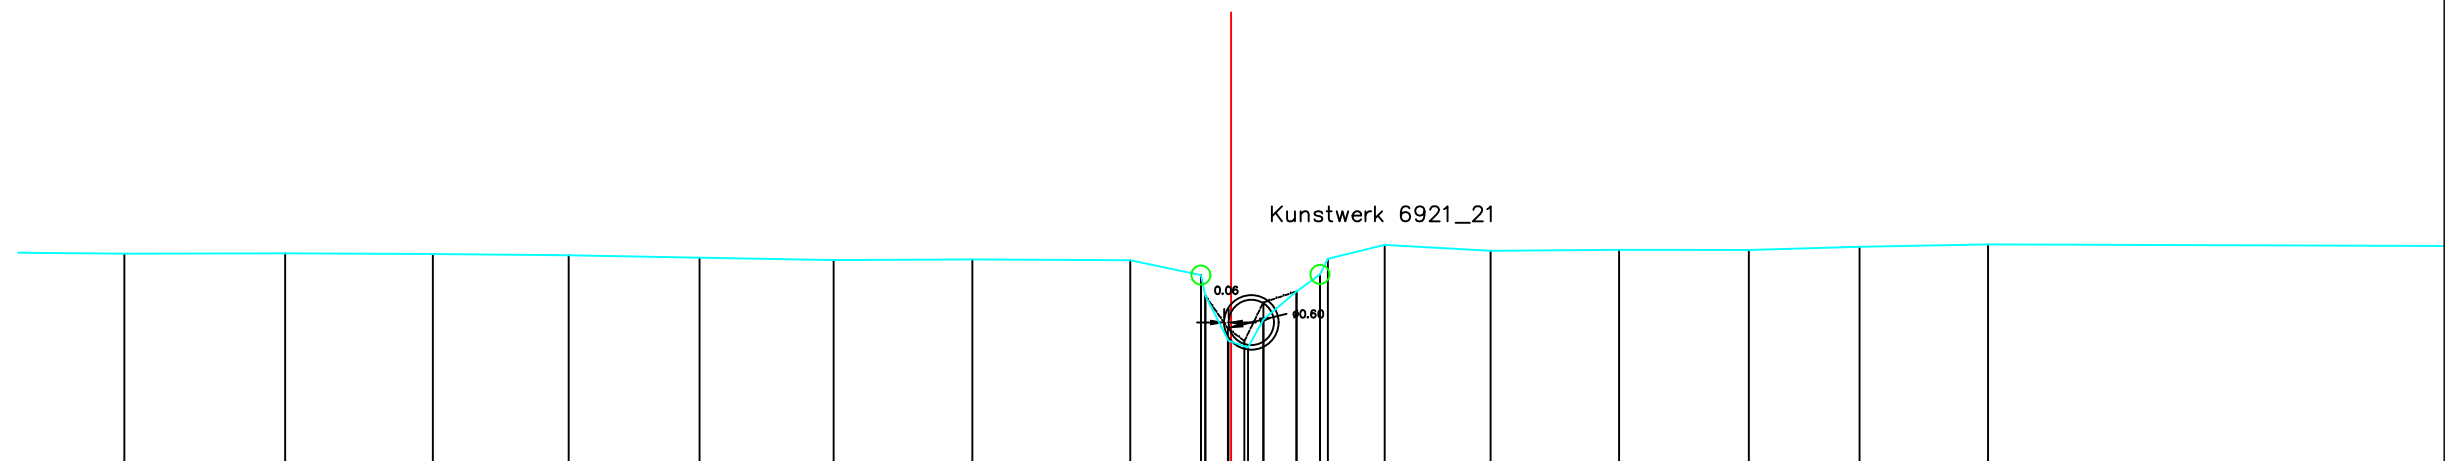

HOOGTEPEIL	23.81		23.81		23.80		23.79		23.75		23.72		23.73		23.72		23.52 23.56 23.58		23.52 22.66 22.57		23.84 23.31 23.53		23.74		23.92		23.85		23.86		23.86		23.90		23.93		
SLIB																																					
KUMULAFSTAND	-14.64		-12.51		-10.56		-8.76		-7.03		-5.26		-3.42		-1.33		-0.40 -0.34 -0.03		0.22 0.27 0.43		0.87 1.18 1.28		2.03		3.43		5.13		6.85		8.31		10.01				
TUSSENAFSTAND	2.23		2.13		1.95		1.80		1.73		1.77		1.83		2.09		0.94 0.06 0.31 0.02		0.04 0.16 0.44		0.31 0.20 0.20		0.75		1.40		1.70		1.72		1.46		1.70		8.51		

Gemeente Grimbergen

B1046

Bruinborrebeek

VHAG:6921

Locatie ataspunt (LB72): X-coördinaat: 149337,3331 Y-coördinaat: 180420,2172

DWARSPROFIELPLAN

Atlaspunt - 014

Datum opmeting: 2003-05-01

Schaal:	1/100
---------	-------

