


LEGENDE

-  = RAND VAN DE OEVERBEGROEITING
-  = VASTE BODEM
-  = SLIBBODEM
- = AS WATERLOOP
-  = KRUISING GEBOUW
-  = KRUISING AFSLUITING
- = HAAG

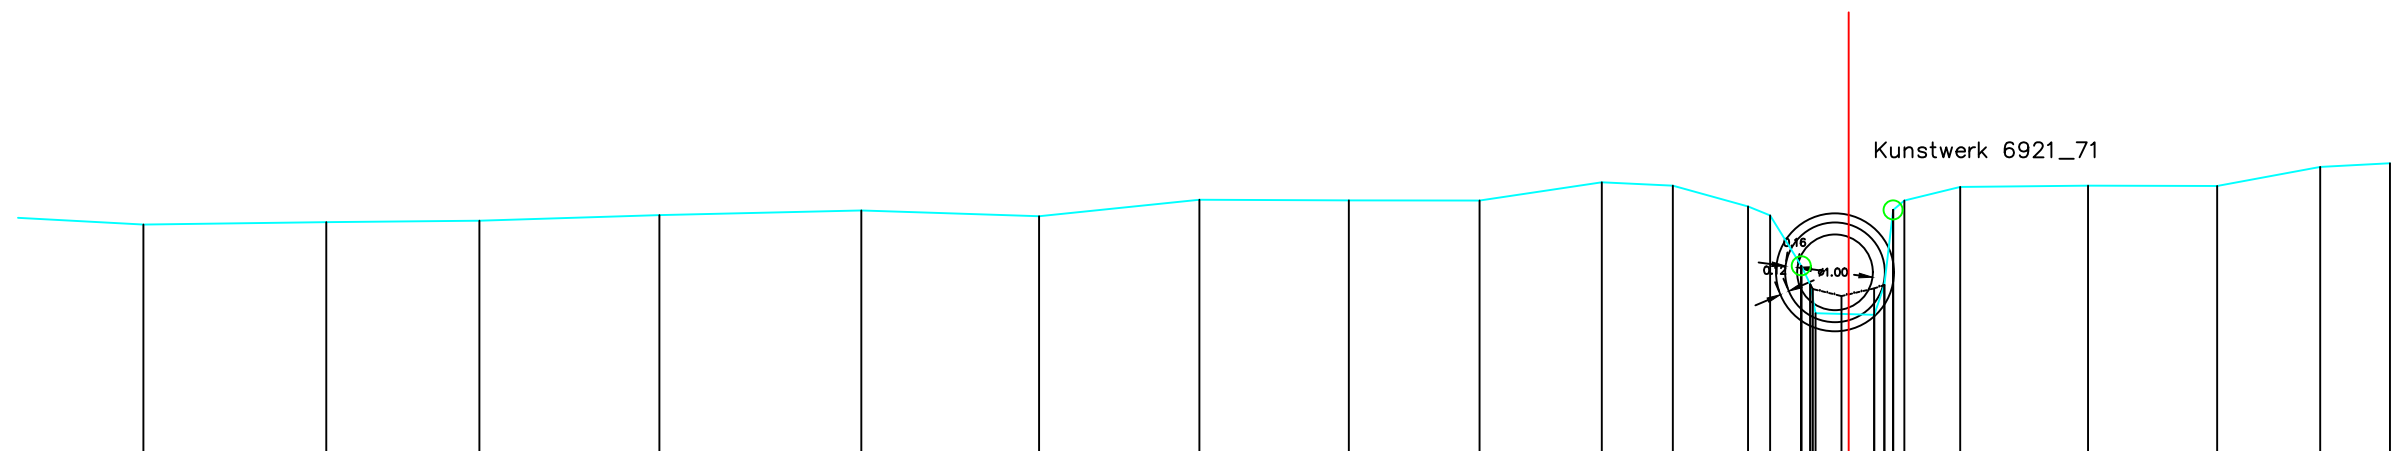

HOOGTEPEIL	25.19	25.22	25.24	25.32	25.38	25.30	25.52	25.51	25.51	25.75	25.71	25.43	25.31	24.65	24.49	24.00	24.39	25.38	25.69	25.71	25.70	25.95	26.00	
SLIB														24.40	24.34	24.02	24.25	24.35	24.39					
KUMULAFSTAND	-22.56	-20.14	-18.11	-15.73	-13.06	-10.71	-8.59	-6.61	-4.88	-3.27	-2.33	-1.33	-1.04	-0.63	-0.51	0.00	0.34	0.47	0.59	1.47	3.17	4.87	6.24	7.16
TUSSENAFSTAND	2.24	2.42	2.03	2.38	2.67	2.35	2.12	1.98	1.73	1.62	0.94	0.99	0.29	0.12	0.07	0.34	0.13	0.16	0.74	1.69	1.71	1.36	0.92	

Gemeente Grimbergen

B1046

Bruinborrebeek

VHAG: 6921

Locatie atlaspunt (LB72): X-coördinaat: 149031,8065 Y-coördinaat: 180626,6512

DWARSPROFIELPLAN

Atlaspunt - 028

Datum opmeting: 2003-05-01

Schaal: 1/100

