


LEGENDE

-  = RAND VAN DE OEVERBEGROEIING
-  = VASTE BODEM
-  = SLIBBODEM
- = AS WATERLOOP
-  = KRUISSING GEBOUW
-  = KRUISSING AFSLUITING
-  = HAAG

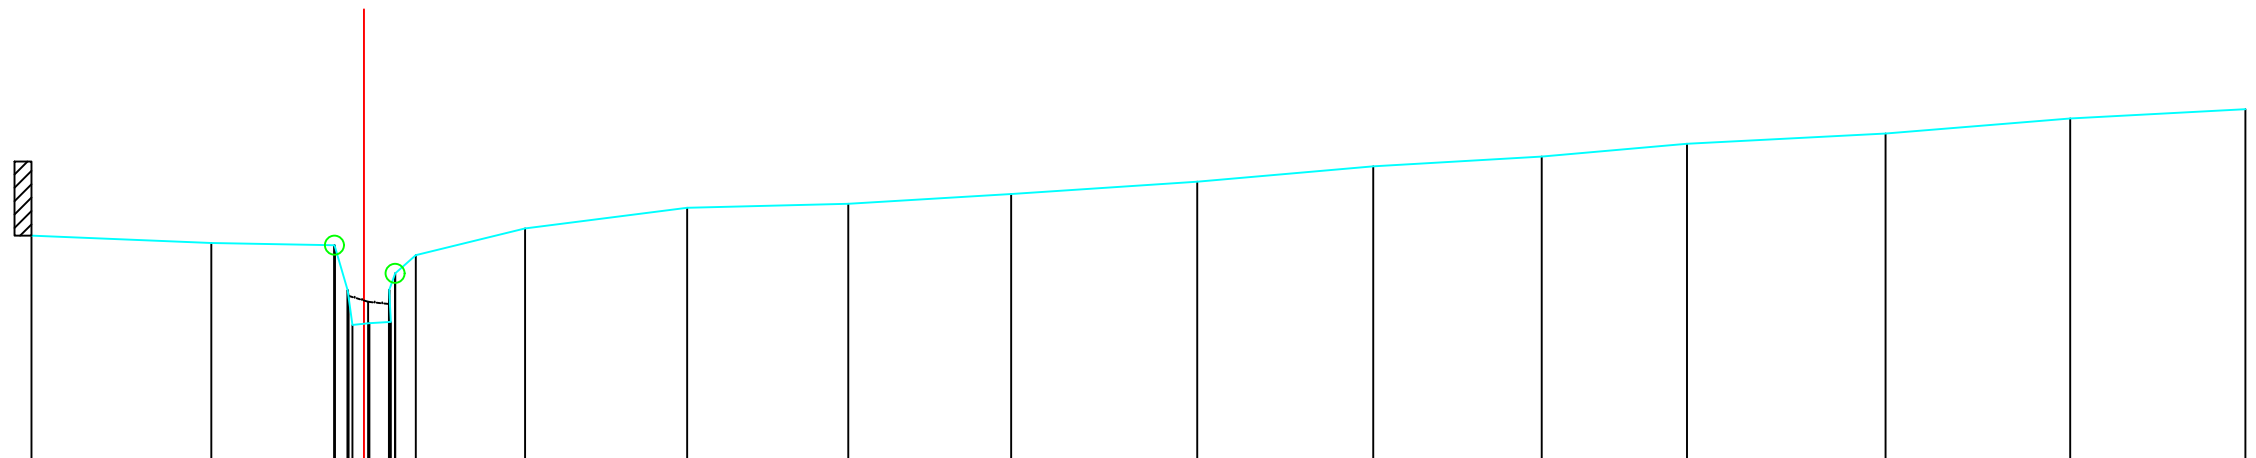

HOOGTEPEIL	27.01	26.91	26.88 26.98 26.63 26.83 26.71	27.10	27.38	27.43	27.56	27.72	27.92	28.05	28.22	28.36	28.56	28.68
SLIB			26.28 26.21 26.13 26.29 26.10											
KUMULAFSTAND	-4.40	-2.02	-0.39 -0.22 -0.15 0.07 0.15 0.33 0.55 0.92 0.41 0.69 0.27	2.13	4.28	6.41	8.56	11.02	13.35	15.58	17.50	20.13	22.57	24.89
TUSSENAFSTAND		2.38	1.63	2.15	2.13	2.16	2.46	2.33	2.23	1.92	2.63	2.44	2.32	

Gemeente Grimbergen

B1046

Bruinborrebeek

VHAG: 6921

Locatie atlaspunt (LB72): X-coördinaat: 148855,0123 Y-coördinaat: 180743,3563

DWARSPROFIELPLAN

Atlaspunt - 038

Datum opmeting: 2003-05-01

Schaal:	1/100
---------	-------

