


Legende

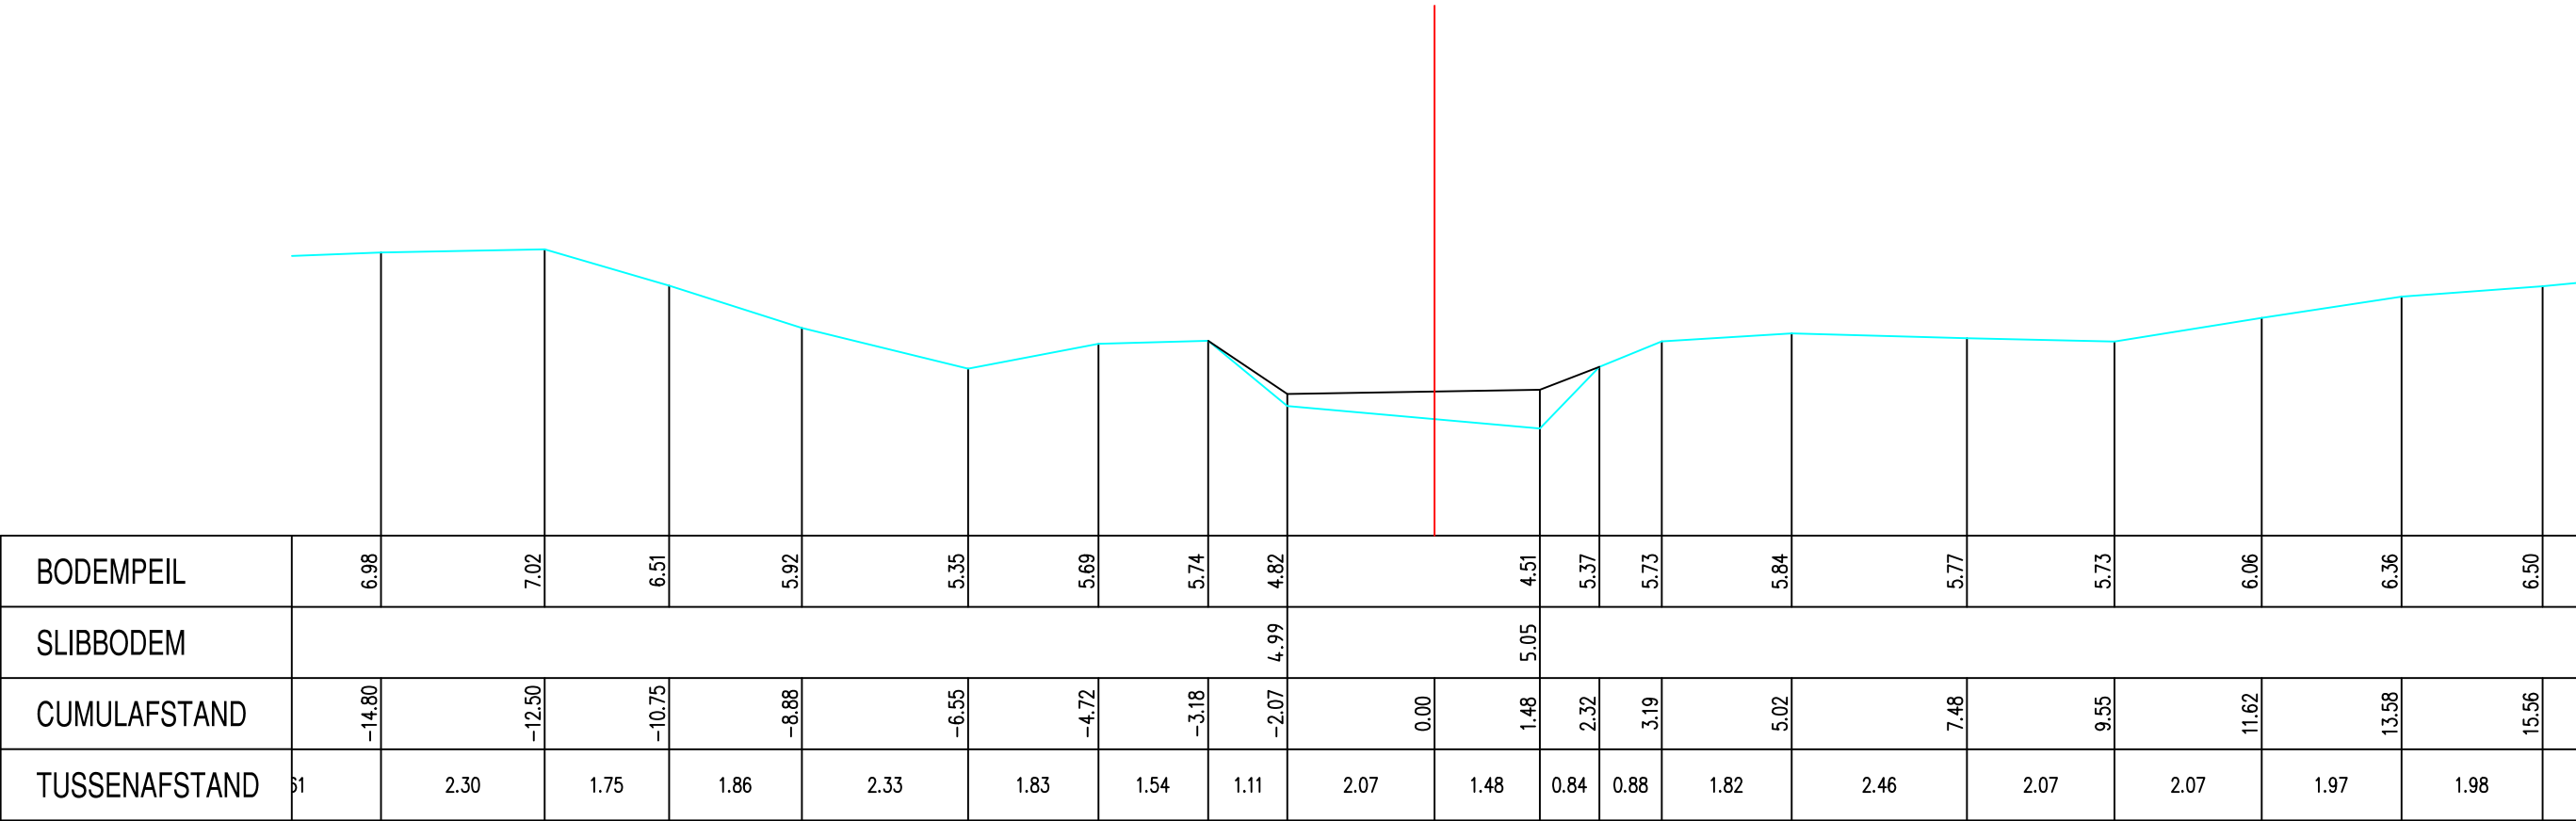

BODEMPEIL	6.98	7.02	6.51	5.92	5.35	5.69	5.74	4.82		4.51	5.37	5.73	5.84	5.77	5.73	6.06	6.36	6.50
SLIBBODEM								4.99		5.05								
CUMULAFSTAND	-14.80	-12.50	-10.75	-8.88	-6.55	-4.72	-3.18	-2.07	0.00	1.48	2.32	3.19	5.02	7.48	9.55	11.62	13.58	15.56
TUSSENAFSTAND	51	2.30	1.75	1.86	2.33	1.83	1.54	1.11	2.07	1.48	0.84	0.88	1.82	2.46	2.07	2.07	1.97	1.98

Gemeente Boortmeerbeek

B2008

Dambeek

VHAG: 6568

Locatie atlaspunt (LB72): X-coördinaat: 162911,2034 Y-coördinaat: 187575,822

DWARSPROFIELPLAN

Atlaspunt - 018
Datum opmeting: 2005-08-16
Schaal: 1/100

