
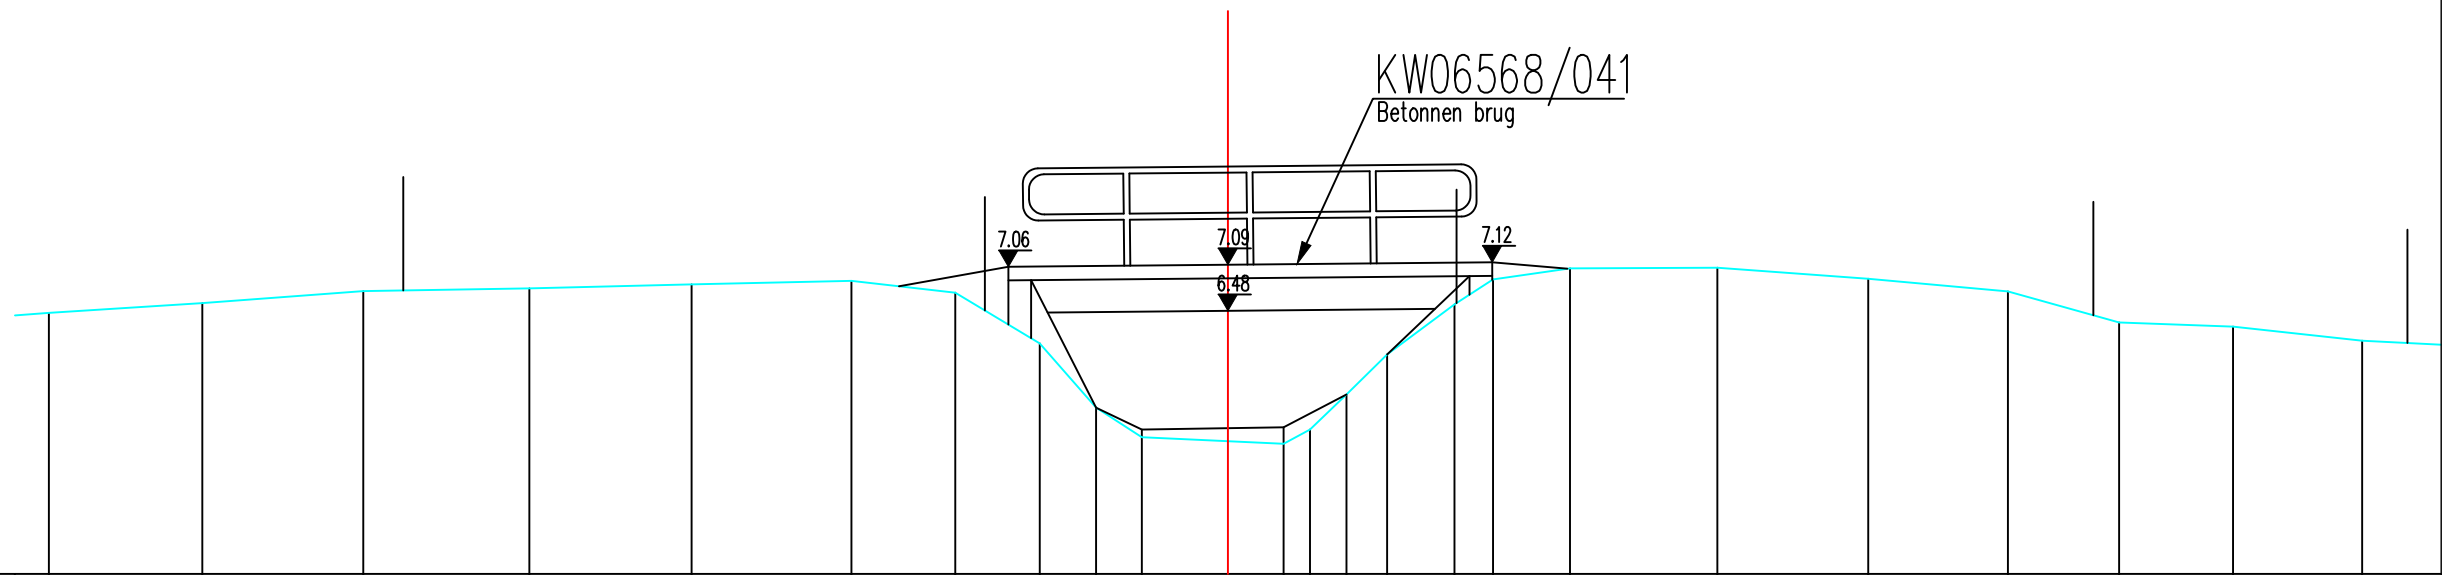


Legende

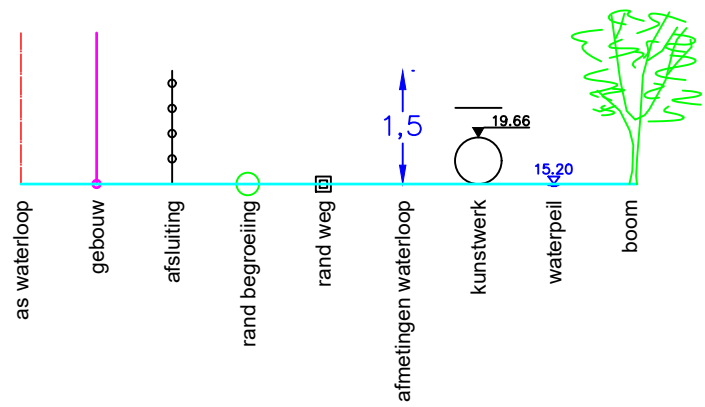

BODEMPEIL	6.45	6.58	6.74	6.78	6.83	6.87	6.72	6.05	5.20	4.81		4.72	4.91	5.37	5.90	6.56	6.89	7.04		7.05		6.90		6.74		6.33		6.27		6.08		
SLIBBODEM	4.91										4.94																					
CUMULAFSTAND	-15.60	-13.57	-11.44	-9.24	-7.09	-4.98	-3.61	-2.49	-1.75	-1.14	0.00	0.74	1.08	1.57	2.10	3.00	3.51	4.52		6.47		8.47		10.32		11.79		13.30		15.00		
TUSSENAFSTAND		2.03	2.13	2.20	2.15	2.11	1.37	1.12	0.74	0.61	1.14	0.74	0.35	0.48	0.54	0.89	0.51	1.02		1.95		2.00		1.85		1.47		1.51		1.71		2.00

Gemeente Boortmeerbeek

B2008 **Dambeek**

VHAG: 6568

Locatie ataspunt (LB72): X-coördinaat: 163069,9984 Y-coördinaat: 187483,6424

DWARSPROFIELPLAN

Atlaspunt - 026

Datum opmeting: 2005-08-16

Schaal:	1/100
---------	-------

