
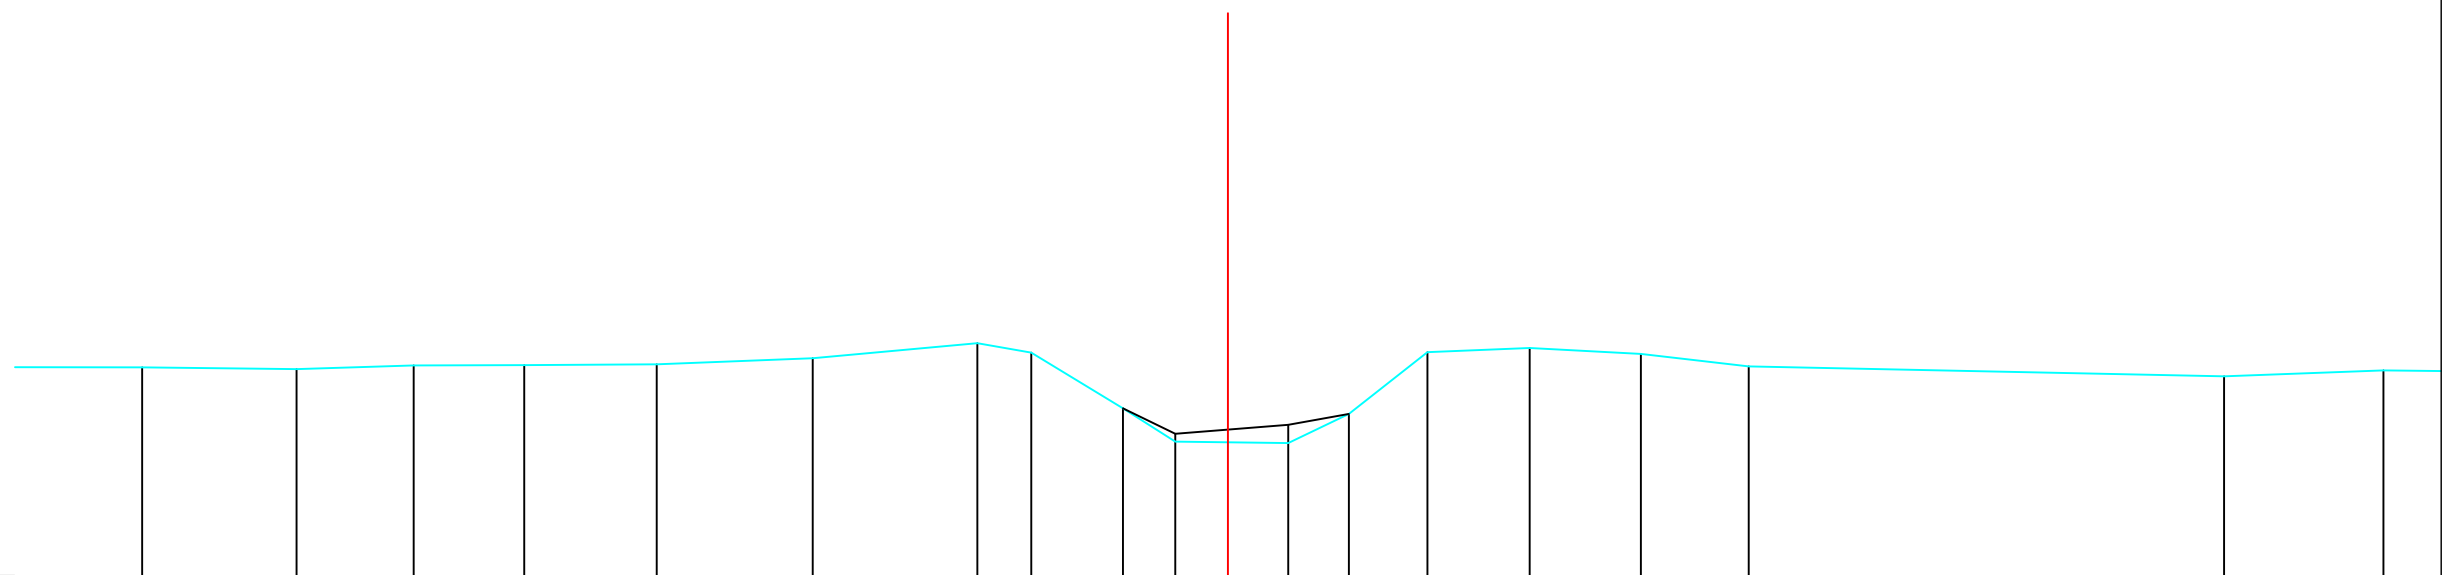


Legende

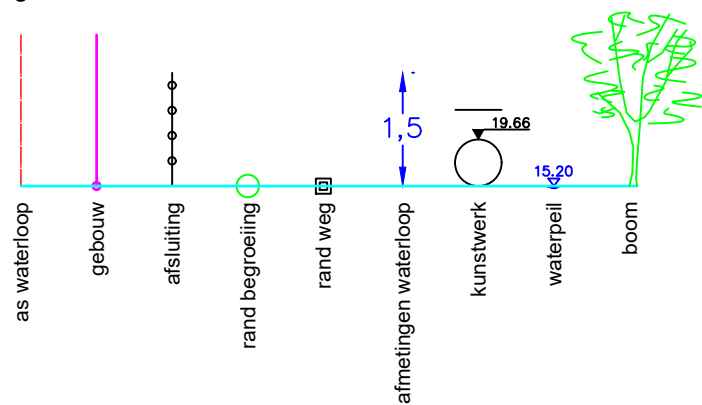

BODEMPEIL	5.76	5.74	5.78	5.79	5.80	5.88	6.08	5.95	5.22	4.78		4.76	5.14	5.96	6.01	5.94	5.77		5.64	5.72										
SLIBBODEM	4.88																			5.00										
CUMULAFSTAND	-14.36	-12.32	-10.77	-9.31	-7.56	-5.49	-3.32	-2.60	-1.39	-0.70	0.00	0.80	1.60	2.64	3.99	5.46	6.89		13.18	15.28										
TUSSENAFSTAND	1.89	2.04	1.55	1.46	1.75	2.07	2.18	0.71	1.21	0.69	0.70	0.80	0.80	1.04	1.35	1.47	1.43	6.29	2.11											

Gemeente Boortmeerbeek

B2008

Dambeek

VHAG: 6568

Locatie ataspunt (LB72): X-coördinaat: 163249,0111 Y-coördinaat: 187041,7058

DWARSPROFIELPLAN

Atlaspunt - 038

Datum opmeting: 2005-08-16

Schaal: 1/100

**VLAAMS-
BRABANT**