
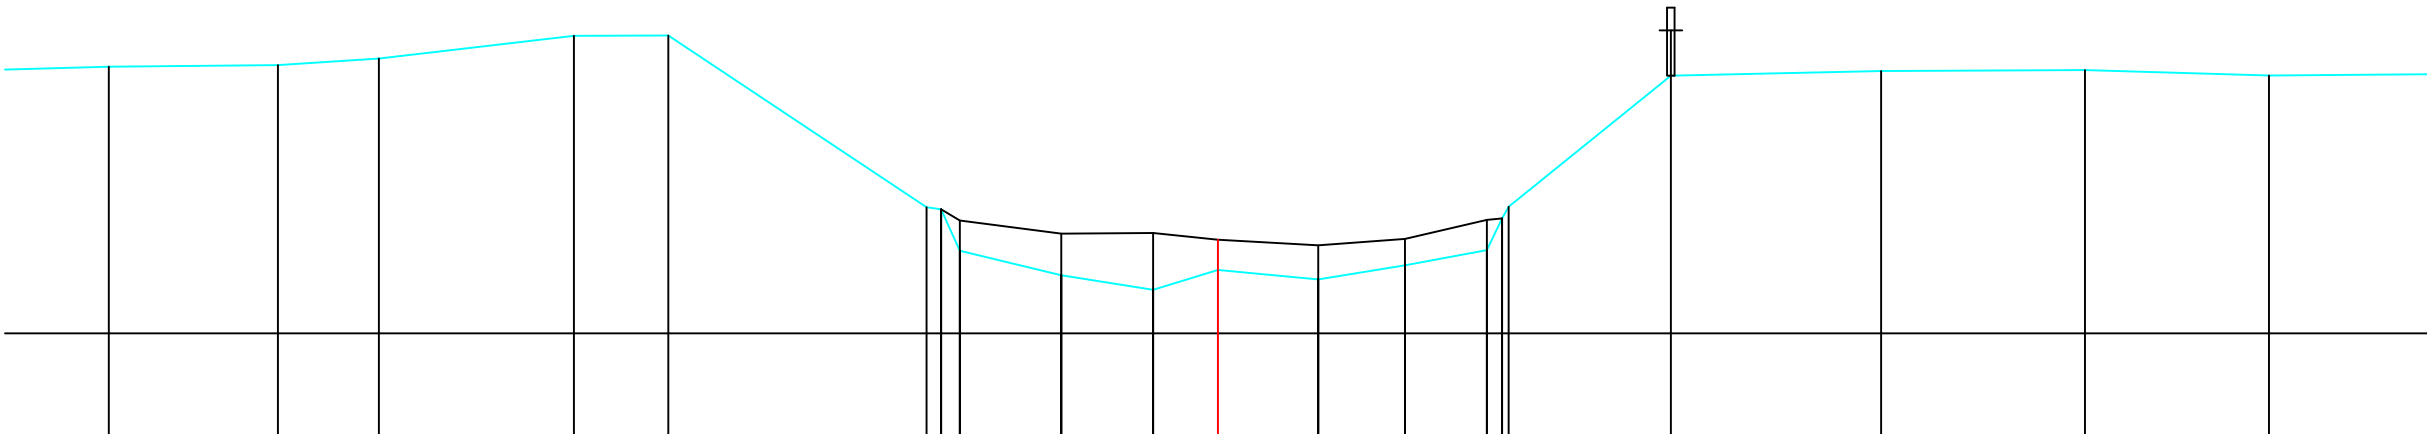


Legende

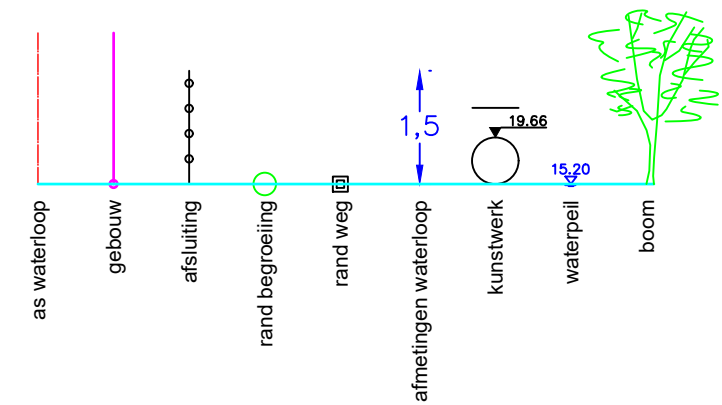

MATEN TERREIN	- 10.53	- 10.55	- 10.64	- 10.94	- 10.94	- 8.67	- 8.64	- 8.09	- 7.77	- 7.58	- 7.84	- 7.71	- 7.90	- 8.10	- 8.52	- 8.67	- 10.41	- 10.47	- 10.48	- 10.41	
MATEN SLIBLIJN						8.64	8.64	8.49	8.32	8.33	8.24	8.16	8.25	8.50	8.52	8.67					
TUSSENAFST. TERREIN	2.29	2.24	1.33	2.58	1.25	3.42	0.19	0.25	1.34	1.22	0.86	1.33	1.15	1.08	0.20	0.09	2.15	2.78	2.70	2.43	2.55
GECUM. AFST. TERREIN	-14.67	-12.44	-11.10	-8.52	-7.27	-3.86	-3.66	-3.42	-2.07	-0.86	0.00	1.33	2.47	3.56	3.76	3.85	5.99	8.77	11.47	13.90	

Gemeente Rotselaar_Tremelo

B2013 **De Grote Laak**

VHAG: 6578

Locatie atlaspunt (LB72): X-coördinaat: 174832,2033 Y-coördinaat: 185851,1237

DWARSPROFIELPLAN

Atlaspunt - 110
Datum opmeting: 2001-04-24
Schaal: 1/100

