
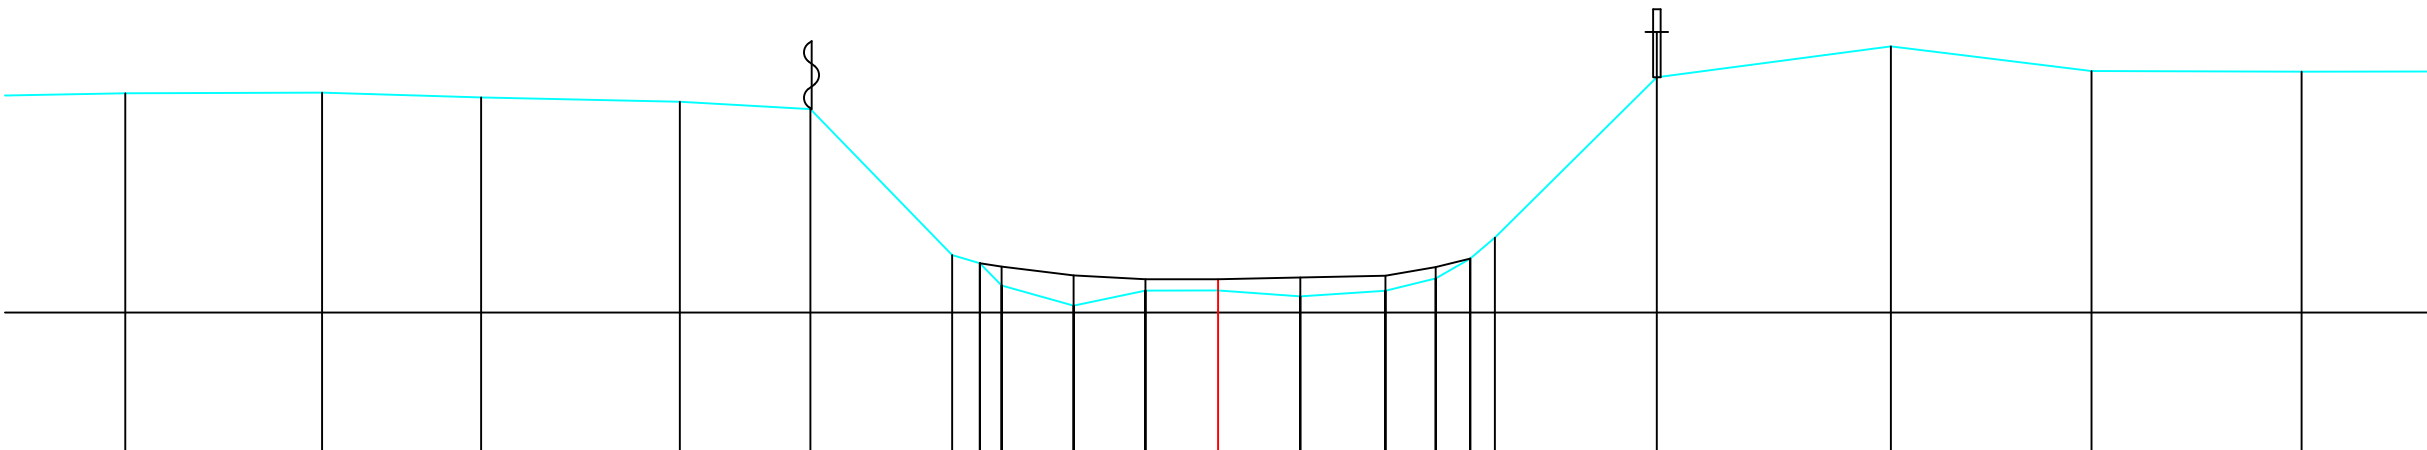


Legende

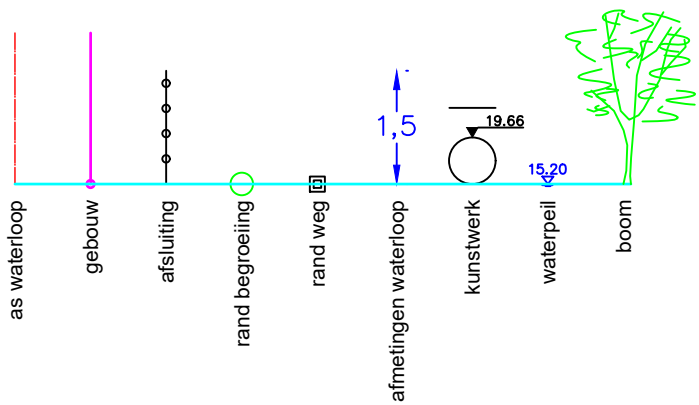

MATEN TERREIN	-10.90	-10.91	-10.84	-10.79	-10.69	-8.76	-8.65	-8.36	-8.09	-8.29	-8.29	-8.21	-8.29	-8.45	-8.71	-8.99	-11.11	-11.52	-11.19	-11.19	
MATEN SLIBLIJN						8.65	8.61	8.49	8.44	8.44	8.46	8.49	8.60	8.71	8.99						
TUSSENAFST. TERREIN	2.83	2.60	2.11	2.63	1.73	1.88	0.37	0.29	0.95	0.95	0.96	1.09	1.13	0.67	0.46	0.38	2.14	3.10	2.65	2.78	2.90
GECUM. AFST. TERREIN	-14.46	-11.85	-9.75	-7.12	-5.39	-3.52	-3.15	-2.86	-1.91	-0.96	0.00	1.09	2.22	2.88	3.34	3.66	5.81	8.90	11.56	14.33	

Gemeente Rotselaar_Tremelo

B2013 **De Grote Laak**

VHAG: 6578

Locatie atlaspunt (LB72): X-coördinaat: 175726,3302 Y-coördinaat: 186038,6061

DWARSPROFIELPLAN

Atlaspunt - 133
Datum opmeting: 2001-04-24
Schaal: 1/100

