
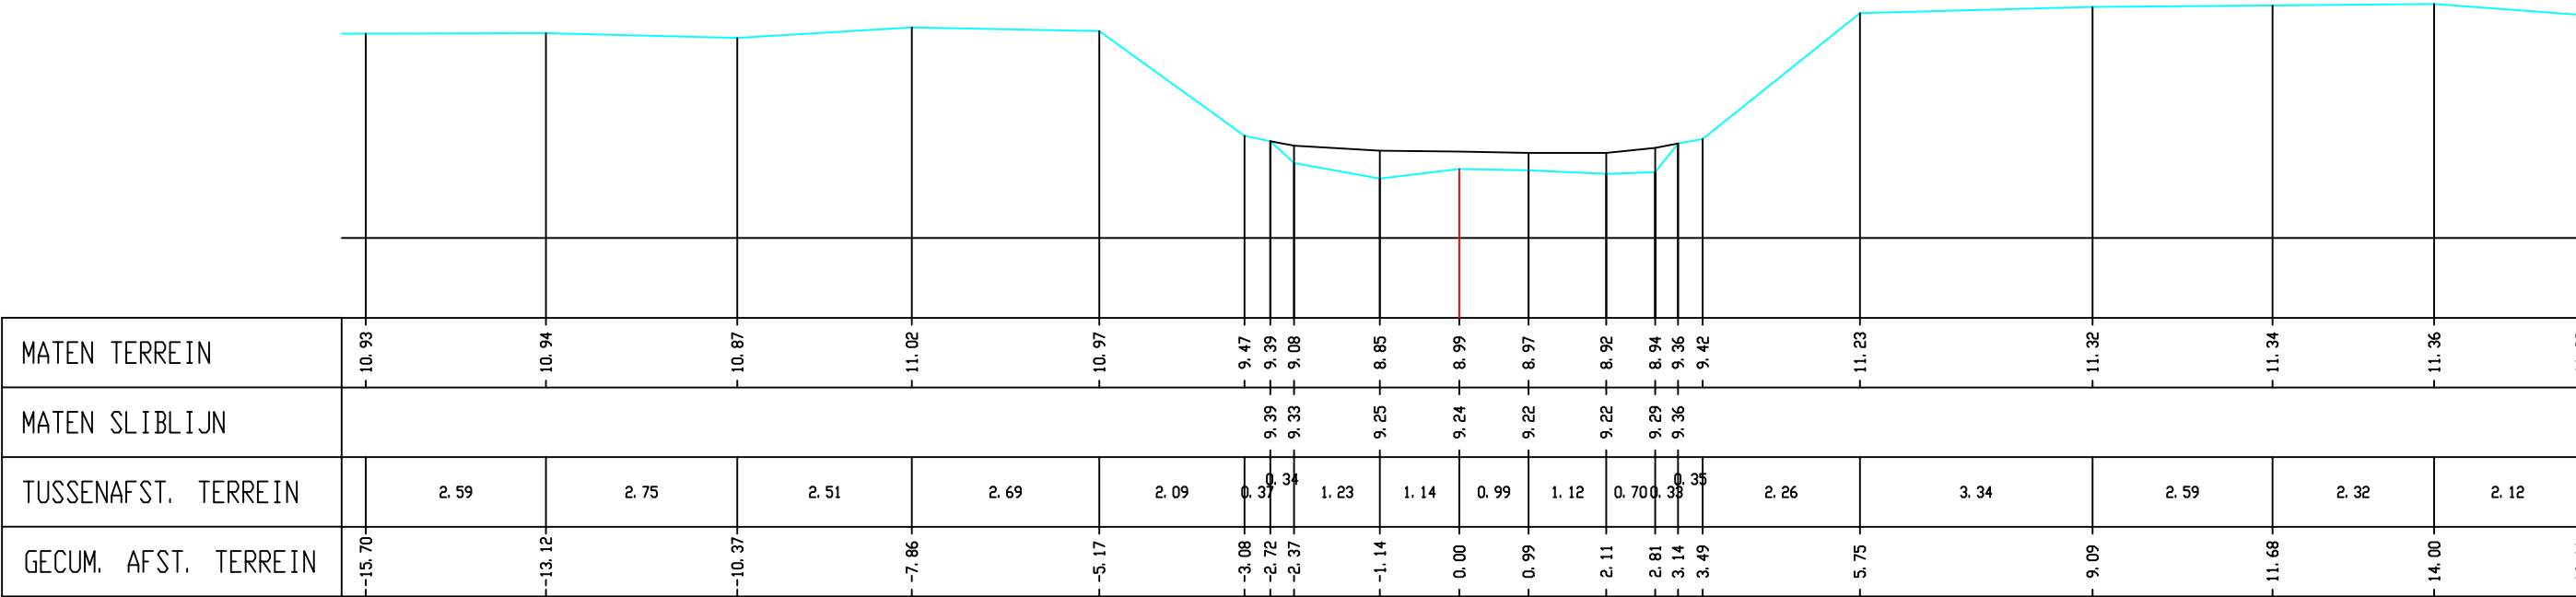


Legende

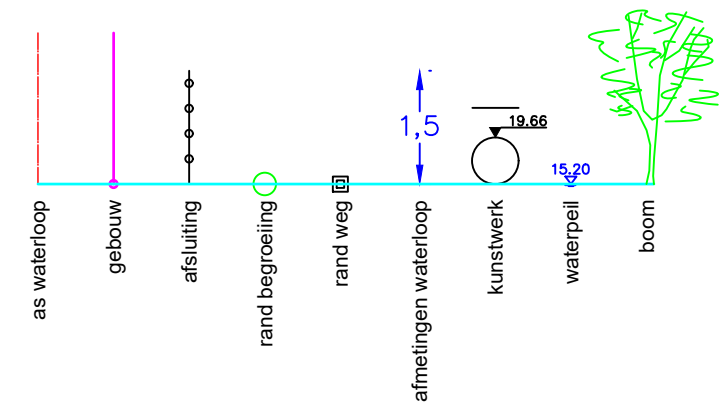

MATEN TERREIN	10.93	10.94	10.87	11.02	10.97	9.47	9.39	9.08	8.85	8.99	8.97	8.92	8.94	9.36	9.42	11.23	11.32	11.34	11.36
MATEN SLIBLIJN						9.39	9.33	9.25	9.24	9.22	9.22	9.29	9.36	9.36	9.42				
TUSSENAFST. TERREIN		2.59	2.75	2.51	2.69	2.09	0.34	1.23	1.14	0.99	1.12	0.70	0.33	0.35	2.26	3.34	2.59	2.32	2.12
GECUM. AFST. TERREIN	-15.70	-13.12	-10.37	-7.86	-5.17	-3.08	-2.72	-2.37	-1.14	0.00	0.99	2.11	2.81	3.14	3.49	5.75	9.09	11.68	14.00

Gemeente Rotselaar_Tremelo

B2013 **De Grote Laak**

VHAG: 6578

Locatie atlaspunt (LB72): X-coördinaat: 176236,8615 Y-coördinaat: 185801,3616

DWARSPROFIELPLAN

Atlaspunt - 149
Datum opmeting: 2001-04-24
Schaal: 1/100

