


Legende

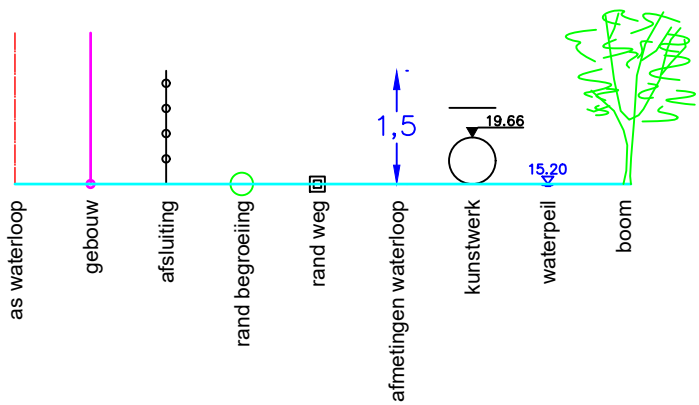

Varentstraat

MATEN TERREIN	12.58	12.62	12.62	12.68	12.69	12.69	12.69	12.68	12.68	12.63	12.63	12.61	
MATEN SLIBLIJN													
TUSSENAFST. TERREIN	2.71	2.91	2.53	2.71	2.96	3.01	0.01	3.00	2.59	2.75	2.53	2.66	2.55
GECUM. AFST. TERREIN	16.22	19.13	21.66	24.37	27.33	30.34	30.35	33.35	35.94	38.69	41.22	43.88	

Gemeente Rotselaar_Tremelo

B2013 De Grote Laak

VHAG: 6578

Locatie ataspunt (LB72): X-coördinaat: 176507,6328 Y-coördinaat: 185742,1129

DWARSPROFIELPLAN

Ataspunt - 157
Datum opmeting: 24/04/2001
Schaal: 1/100

