
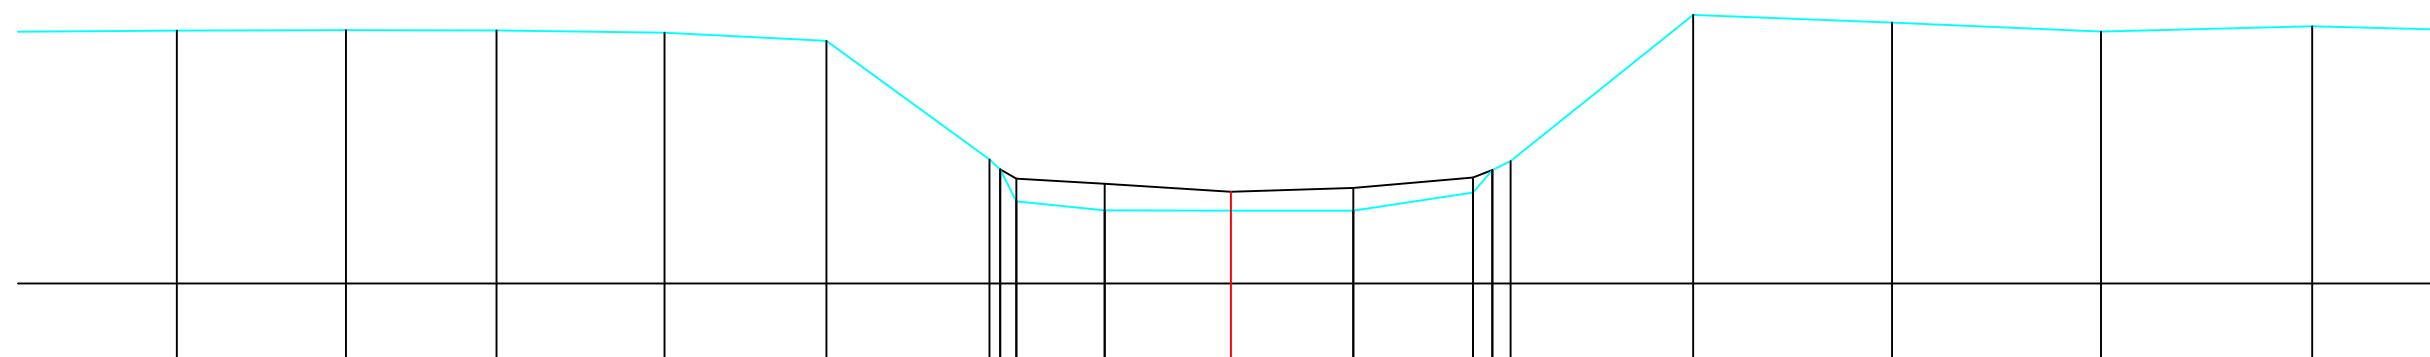


Legende

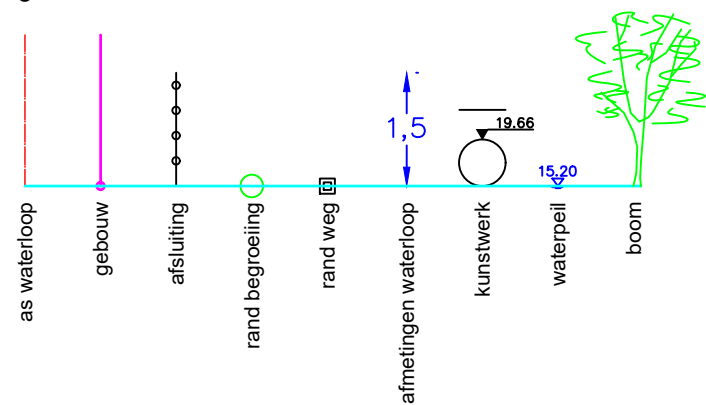

MATEN TERREIN		- 11.34	- 11.35	- 11.35	- 11.32	- 11.21	9.64 9.51 9.09	8.97	8.96	8.96	9.20 9.50 9.62	- 11.55	- 11.45	- 11.33	- 11.40		
MATEN SLIBLIJN							9.51 9.39	9.32	9.21	9.26	9.40 9.50						
TUSSENAFST. TERREIN	2.37	2.24	1.99	2.22	2.14	2.16	0.21 0.14	1.17	1.67	1.62	1.58	0.26 0.24	2.42	2.63	2.77	2.79	2.8
GECUM. AFST. TERREIN	- 13.95	- 11.71	- 9.72	- 7.49	- 5.35	- 3.19 - 3.05 - 2.84	- 1.67	- 0.00	- 1.62	- 3.20 - 3.46 - 3.70	- 6.11	- 8.75	- 11.51	- 14.30			

Gemeente Rotselaar_Tremelo

B2013

De Grote Laak

VHAG: 6578

Locatie atlaspunt (LB72): X-coördinaat: 176731,9055 Y-coördinaat: 185690,3715

DWARSPROFIELPLAN

Atlaspunt - 163

Datum opmeting: 2001-04-24

Schaal:	1/100
---------	-------

