


Legende

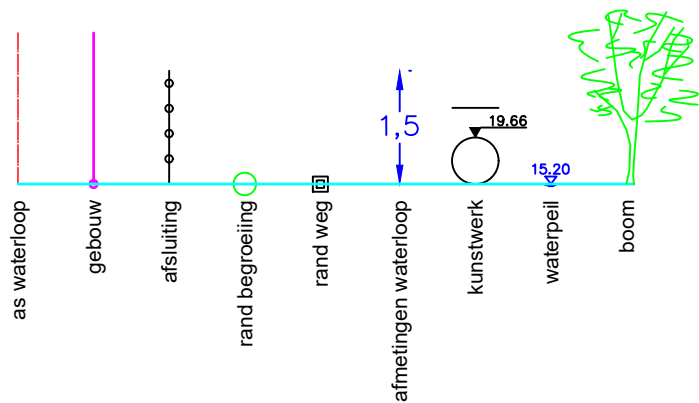

landweg

MATEN TERREIN	11.54	11.57	11.66	11.69	11.71	11.69	11.62	11.59	11.62	11.64	11.68	11.86	11.88	11.84	11.81
MATEN SLIBLIJN															
TUSSENAFST. TERREIN	0	1.85	2.58	2.50	2.12	1.60	2.62	1.96	2.01	2.33	1.21	2.68	2.55	2.55	2.38
GECUM. AFST. TERREIN	11.69	13.54	16.11	18.62	20.73	22.33	24.95	26.91	28.91	31.25	32.46	35.14	37.69	40.24	42.61

Gemeente Rotselaar_Tremelo

B2013 **De Grote Laak**

VHAG: 6578

Locatie ataspunt (LB72): X-coördinaat: 177141,2334 Y-coördinaat: 185841,5441

DWARSPROFIELPLAN

Ataspunt - 176
Datum opmeting: 2001-04-24
Schaal: 1/100

