
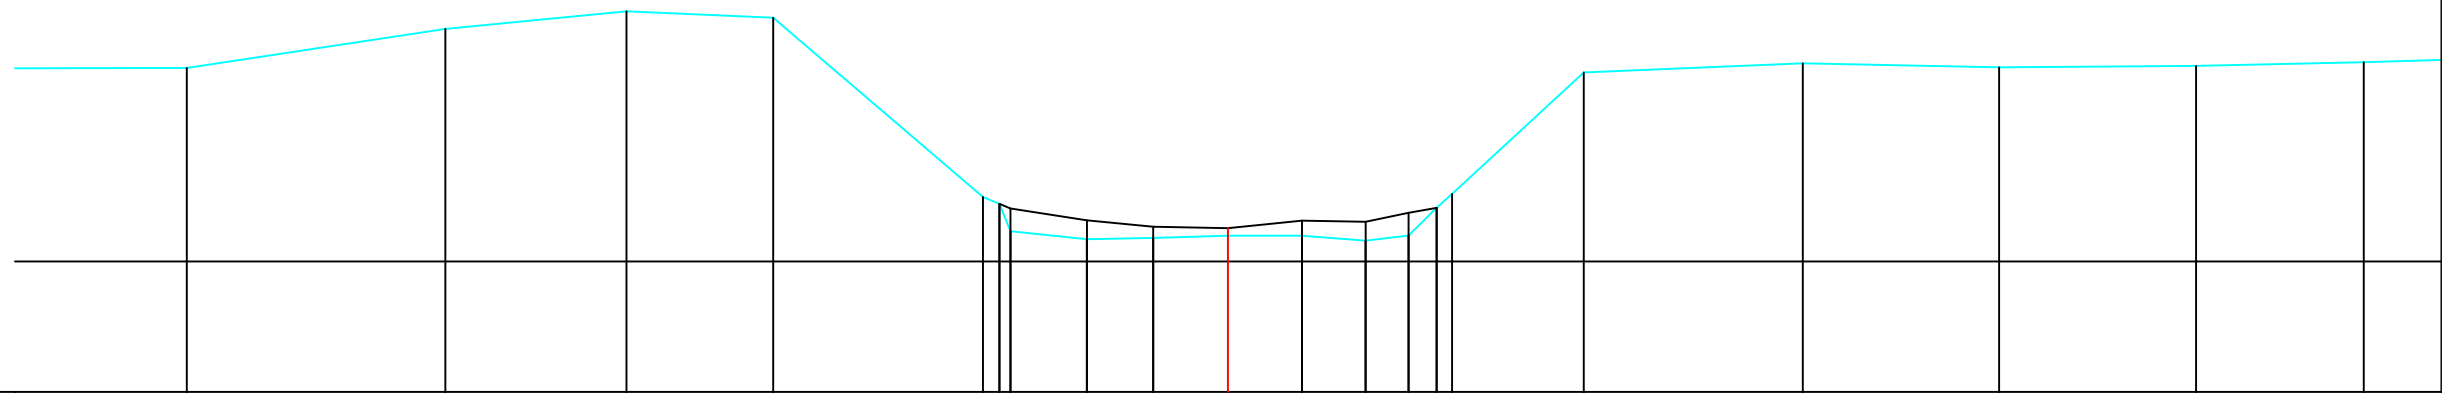


### Legende

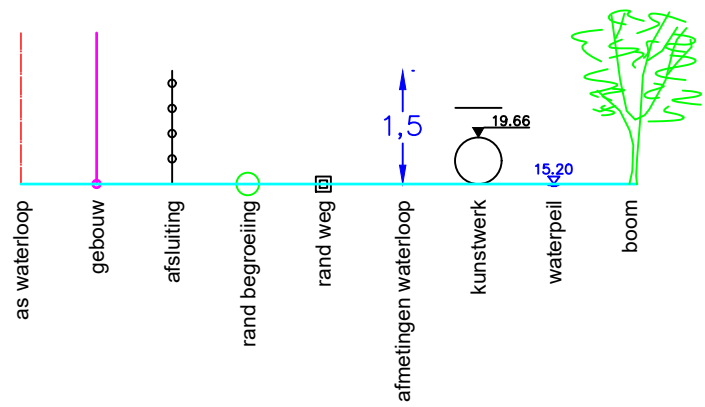

|                      |       
|----------------------|-------|-------|-------|-------|------|------|------|------|------|------|------|------|------|------|------|-------|-------|-------|-------|-------|
| MATEN TERREIN        | 11.56 | 12.08 | 12.31 | 12.22 | 9.85 | 9.76 | 9.40 | 9.29 | 9.31 | 9.34 | 9.34 | 9.27 | 9.34 | 9.71 | 9.89 | 11.50 | 11.62 | 11.57 | 11.59 | 11.64 |
| MATEN SLIBLIJN       |       |       |       |       | 9.76 | 9.70 | 9.54 | 9.46 | 9.44 | 9.54 | 9.52 | 9.64 | 9.71 |      |      |       |       |       |       |       |
| TUSSENAFST. TERREIN  | 3.37  | 3.42  | 2.40  | 1.94  | 2.78 | 0.22 | 1.01 | 0.88 | 0.99 | 0.98 | 0.84 | 0.57 | 0.37 | 0.20 | 1.74 | 2.90  | 2.60  | 2.61  | 2.22  | 2.61  |
| GECUM. AFST. TERREIN | 13.77 | 10.35 | 7.96  | 6.02  | 3.24 | 3.02 | 2.88 | 1.87 | 0.99 | 0.00 | 0.98 | 1.82 | 2.39 | 2.76 | 2.96 | 4.71  | 7.61  | 10.20 | 12.81 | 15.02 |

Gemeente Begijnendijk

| B2013 | De Grote Laak |
|-------|---------------|
|-------|---------------|

VHAG: 6578

Locatie atlaspunt (LB72): X-coördinaat: 177718,0482 Y-coördinaat: 186099,4837

DWARSPROFIELPLAN

Atlaspunt - 192

Datum opmeting: 2001-04-24

|         |       |
|---------|-------|
| Schaal: | 1/100 |
|---------|-------|

