


Legende

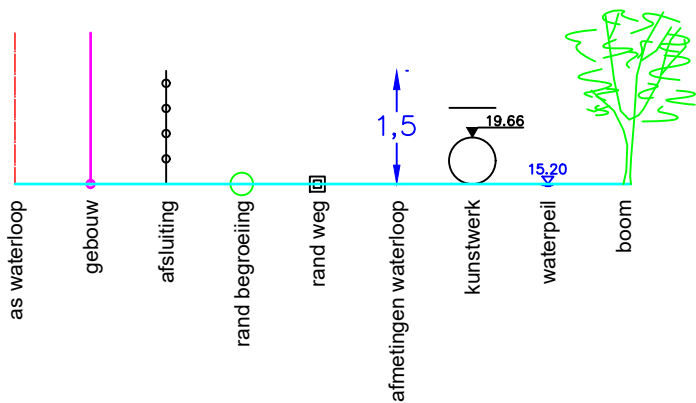

landweg

MATEN TERREIN	12.35	12.33	12.37	12.38	12.38	12.38	12.38	12.42	12.45	12.45	12.46	12.46	12.50	12.48	12.45	12.43
MATEN SLIBLIJN																
TUSSENAFST. TERREIN	2.04	2.10	2.07	2.33	1.99	1.11	0.25	3.51	0.01	3.39	0.36	2.50	2.61	2.68	2.44	2.66
GECUM. AFST. TERREIN	8.37	10.41	12.51	14.58	16.90	18.89	20.00	20.24	23.75	23.76	27.15	27.51	30.01	32.62	35.31	37.74

Gemeente Begijnendijk

B2013 **De Grote Laak**

VHAG: 6578

Locatie atlaspunt (LB72): X-coördinaat: 178504,3391 Y-coördinaat: 186284,4929

DWARSPROFIELPLAN

Atlaspunt - 211
Datum opmeting: 2001-04-24
Schaal: 1/100

