



Legende

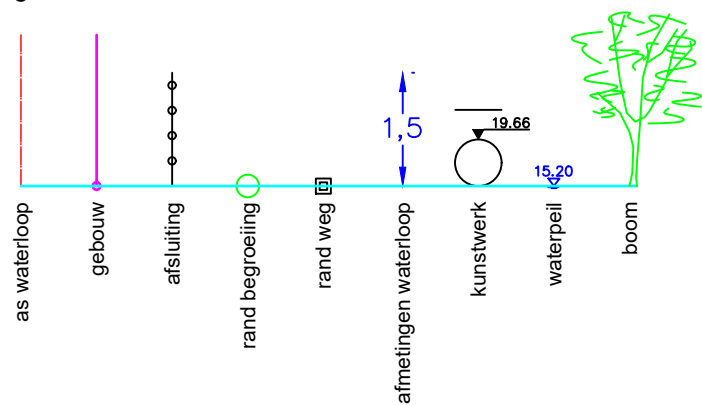

Gelroodsesteenweg

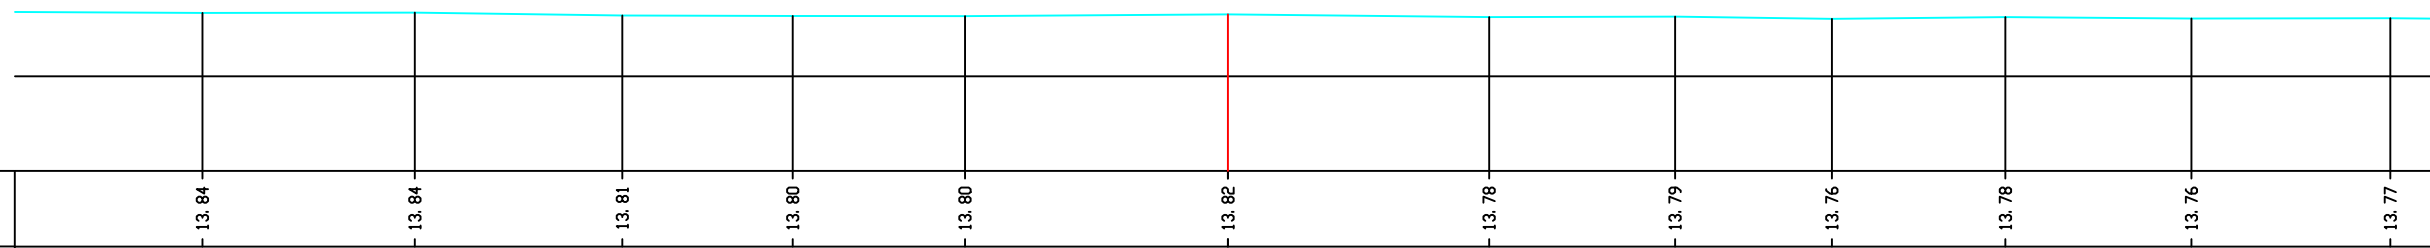

MATEN TERREIN	13.84	13.84	13.81	13.80	13.80	13.82	13.78	13.79	13.76	13.78	13.76	13.77	
MATEN SLIBLIJN													
TUSSENAFST. TERREIN	2.70	2.81	2.75	2.25	2.28	3.48	3.46	2.46	2.08	2.30	2.46	2.63	
GECUM. AFST. TERREIN	12.99	15.80	18.54	20.80	23.08	26.56	30.01	32.47	34.54	36.84	39.30	41.93	

Gemeente Begijnendijk

B2013

De Grote Laak

VHAG: 6578

Locatie ataspunt (LB72): X-coördinaat: 178983,2957 Y-coördinaat: 185792,7904

DWARSPROFIELPLAN

Atlaspunt - 230

Datum opmeting: 2001-04-24

Schaal: 1/100

