


Legende

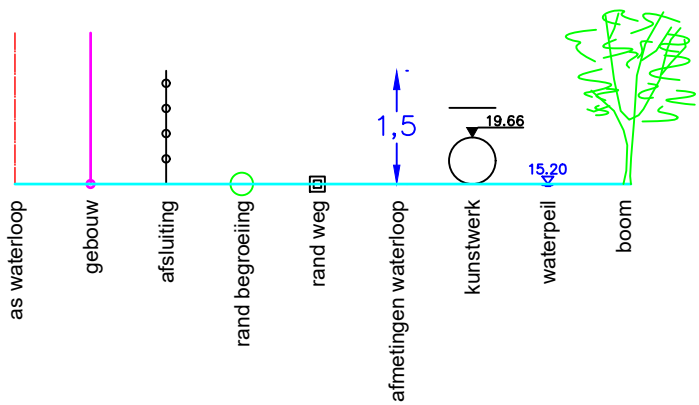

landweg

MATEN TERREIN	11.99	12.09	12.15	12.20	12.19	12.09	12.14	12.14	12.10	12.07	12.17	12.09	12.07	12.03
MATEN SLIBLIJN														
TUSSENAFST. TERREIN	2.75	1.93	2.17	1.89	1.34	1.61	3.58	3.47	1.77	2.60	2.70	2.59	2.55	
GECUM. AFST. TERREIN	9.26	12.01	13.94	16.10	18.00	19.33	20.94	24.52	27.99	29.75	32.35	35.05	37.64	40.19

Gemeente Begijnendijk

B2013 **De Grote Laak**

VHAG: 6578

Locatie atlaspunt (LB72): X-coördinaat: 179621,2194 Y-coördinaat: 186034,014

DWARSPROFIELPLAN

Atlaspunt - 248
Datum opmeting: 2001-04-24
Schaal: 1/100

